

26
kam



THE STATE OF NEW HAMPSHIRE
DEPARTMENT OF TRANSPORTATION



Victoria F. Sheehan
Commissioner

William Cass, P.E.
Assistant Commissioner

His Excellency, Governor Christopher T. Sununu
and the Honorable Council
State House
Concord, New Hampshire 03301

Bureau of Rail & Transit
November 20, 2020

REQUESTED ACTION

Pursuant to RSA 228:57-a authorize the Department of Transportation to enter into a **retroactive** lease agreement with Paul and Cynthia Gillis (3 Paradise Drive, Laconia, NH) in the amount of \$9,242.50 for the use of state-owned railroad property in Laconia, NH along Lake Winnepesaukee, commencing July 1, 2020 through June 30, 2025, effective upon Governor and Council approval.

Lease income will be credited as follows:

	<u>FY 2021</u>	<u>FY 2022</u>	<u>FY 2023</u>	<u>FY 2024</u>	<u>FY 2025</u>
04-96-96-964010-2991 Special Railroad Account					
009-403532 Railroad Property Sale or Lease	\$1,848.50	\$1,848.50	\$1,848.50	\$1,848.50	\$1,848.50

EXPLANATION

This request is for a **retroactive** Dock Lease Agreement resulting from several administrative steps taken to develop a more comprehensive agreement that includes a more accurate description of the qualifying property and the inclusion of details that clearly describe conditions and limits of the use of and access to the state-owned railroad corridor. Additional delays were also experienced as a result of the adverse impact of the pandemic and Bureau's ability to safely conduct site visits to confirm current property conditions. While extensive delays were realized, staff communicated with all entities and individuals seeking dock lease renewals to keep them apprised of the status and all 2020 Dock Lease renewals will be submitted separately for retroactive Governor and Council approval as they all experienced the same unforeseen delays.

The Department of Transportation received a request from Paul and Cynthia Gillis to renew a lease for 50 linear feet of frontage along Lake Winnepesaukee on the state-owned Concord to Lincoln Railroad Line in Laconia. Paul and Cynthia Gillis are the owners of an adjacent property and previously had a lease for a portion of the railroad property at this location from July 16, 2003 to June 30, 2020. This agreement has been prepared consistent with RSA 228:57-a as enacted in 2009.

RSA 228:57-a allows the Department to lease portions of a railroad corridor to the owners of adjacent properties separated from the shore of public waters (as defined by RSA 271:20) by only the railroad corridor for private, non-commercial use. This lease gives the lessee the right to cross the railroad

corridor to access the lake and thereby request a permit for a dock or mooring field. The cost of a lease is calculated to be \$34.97 per linear foot per year as specified in RSA 228:57-a. The amount for the dock rights is \$1,748.50 and an additional \$100.00 is assessed annually for the pedestrian crossing and utility crossing (\$50 each). The total annual lease fee for the subject parcel will be \$1,848.50 per year for a total of \$9,242.50 for five years.


This Agreement has been reviewed and approved by the Office of the Attorney General for form and execution. Copies of the fully executed lease agreement have been provided to the Secretary of State's Office and the Department of Administrative Services. Subsequent to the Governor and Council approval, a copy of the Agreement will be on file with the Department of Transportation.

The Council of Resources and Development approved the lease on May 14, 2015.

The Long Range Planning and Utilization Committee approved the lease on June 22, 2020, item number LRCP 20-039.

Your approval of this lease agreement is respectfully requested.

Sincerely,

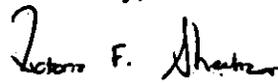

Victoria F. Sheehan
Commissioner

Attachments



LRCP 20-039

MICHAEL W. KANE, MPA
Legislative Budget Assistant
(603) 271-3161

State of New Hampshire

OFFICE OF LEGISLATIVE BUDGET ASSISTANT
State House, Room 102
Concord, New Hampshire 03301

CHRISTOPHER M. SHEA, MPA
Deputy Legislative Budget Assistant
(603) 271-3161

STEPHEN C. SMITH, CPA
Director, Audit Division
(603) 271-2785

June 24, 2020

Shelley Winters, Administrator
Department of Transportation
Bureau of Rail and Transit
John O. Morton Building
Concord, New Hampshire 03301

Dear Ms. Winters,

The Long Range Capital Planning and Utilization Committee, pursuant to the provisions of RSA 228:57-a, on June 22, 2020, approved the request of the Department of Transportation, Bureau of Rail and Transit, to; 1) renew a lease with Paul and Cynthia Gillis for 50 feet of railroad frontage along Paugus Bay for a private, non-commercial dock with pedestrian at-grade and electric utility crossings on the State-owned Concord to Lincoln Railroad Corridor in the City of Laconia, for the new lease fee of \$1,748.50 per year, plus \$100.00 per year for a private pedestrian at-grade and electric utility crossings, equaling \$1,848.50 per year for five years for a total of \$9,242.50, beginning on July 1, 2020 through June 30, 2025, and 2) waive the \$1,100 Administrative Fee, subject to the conditions as specified in the request dated June 4, 2020.

This request (LRCP 06-011) was originally approved by the Long Range Capital Planning and Utilization Committee on June 22, 2006, with subsequent approval (LRCP 10-014) on April 13, 2010 and (LRCP 15-025) on May 27, 2015.

Sincerely,

/s/ Michael W. Kane

Michael W. Kane
Legislative Budget Assistant

MWK/pe
Attachment

Cc: Louis Barker, Railroad Planner, Bureau of Rail and Transit

**STATE OF NEW HAMPSHIRE
INTER-DEPARTMENT COMMUNICATION**

From: Louis A. Barker
Railroad Planner

Date: June 4, 2020

At: Dept. of Transportation
Bureau of Rail and Transit

thru: Shelley Winters
Administrator

Patrick Herlihy, Director
Division of Aeronautics, Rail & Transit

Stephen LaBonte, Administrator
Bureau of Right of Way

PCB 6/9/2020

6/9/20

SUBJECT: Proposed Lease of State-owned Railroad Property in Laconia
RSA 228:57-a

TO: Representative John Cloutier, Chairman
Long Range Capital Planning and Utilization Committee

REQUESTED ACTION

1. Pursuant to RSA 228:57-a, II, the Department of Transportation requests approval from the Long Range Capital Planning and Utilization Committee to renew a lease with Paul and Cynthia Gillis for 50 feet of railroad frontage along Paugus Bay for a private, non-commercial dock with pedestrian at-grade crossing on the State-owned Concord to Lincoln Railroad Corridor in the City of Laconia. The new lease fee will be \$1,748.50 per year, plus \$100.00 per year for the private pedestrian at-grade and electric utility crossings. The total lease fee with crossing will be \$1,848.50 per year for five years for a total of \$9,242.50 beginning on July 1, 2020 through June 30, 2025. (This request was originally approved by the Long Range Capital Planning and Utilization Committee (06-011) on June 22, 2006, with subsequent approval, (10-014) on April 13, 2010, and (LRCP 15-025) on May 27, 2015.)
2. Pursuant to RSA 4:40, III-a, the Department of Transportation requests the Long Range Capital Planning and Utilization Committee waive the \$1,100.00 Administrative Fee, as this is a renewal of an existing agreement.

EXPLANATION

The New Hampshire Department of Transportation, Bureau of Rail and Transit has received a request from Paul and Cynthia Gillis to renew a lease for 50 feet of railroad frontage along

Paugus Bay for a private, non-commercial dock with pedestrian at-grade and electrical utility crossings on the State-owned Concord to Lincoln railroad corridor in Laconia.

RSA 228:57-a allows the Department to lease for private, non-commercial use portions of a railroad corridor to the owners of adjacent properties separated from the shore of public waters, as defined by RSA 271:20, by only the railroad corridor. Paul and Cynthia Gillis own property that abuts the railroad corridor for a distance of 50 feet. Paul and Cynthia Gillis' current lease is from July 1, 2015 through June 30, 2020. Per section 2:02 of the current lease there is a provision to negotiate a new lease for an additional five (5) year period beginning July 1, 2020.

As established by RSA 228:57-a and calculated using the New England Consumer Price Index table, the cost of a lease is \$34.97 per linear foot per year. For 50 linear feet the lease fee will be \$1,748.50 per year, plus \$100.00 per year for the private pedestrian at-grade and underground utility crossing. The total lease fee with crossing will be \$1,848.50 per year for five years for a total of \$9,242.50.

The Department has reviewed the request and determined that the new lease will not interfere with use of the active railroad line.

The New Hampshire Council on Resources and Development approved the lease on May 14, 2015. The Governor and Council approved the current lease on March 9, 2016.

Authorization is requested to lease this property on the State-owned Concord to Lincoln railroad corridor in Laconia to Paul and Cynthia Gillis, as outlined above.

Attachments

GILLIS, LACONIA
DOCK LEASE, PEDESTRIAN AND UTILITY CROSSING OF STATE OWNED RAILROAD
SHORE FRONT PROPERTY
(RSA 228:57-A)

March 14, 2020



EXHIBIT A


NEW HAMPSHIRE DOT

LEASED TO PAUL AND CYNTHIA GILLIS
RAILROAD VALUATION MAP 21/66
ENGINEERING STATION 1570+70

LEASED AREA

EXHIBIT A

Paul & Cynthia Gillis
Lot # 5

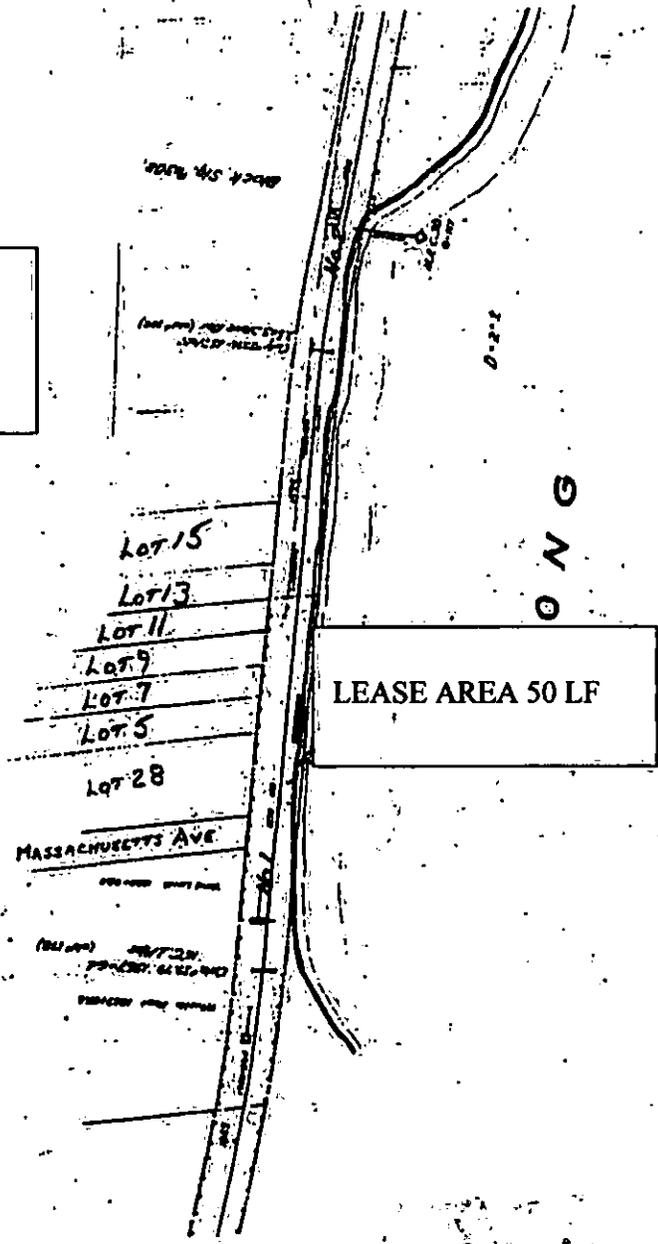

LOCATION OF PEDESTRIAN CROSSING, ELECTRICAL UTILITY CROSSING ENGINEERING
STATION 1580+35

THIS LEASE, made and entered into, between the State of New Hampshire, Department of Transportation, hereinafter called the "LANDLORD", and Paul & Cynthia Gillis, 166 Tispaquin Street, Middleboro, MA, 02346-3330, hereinafter (collectively) called the "TENANT".

WHEREAS, the LANDLORD is the owner of the hereinafter described property, which is not immediately required by the LANDLORD and has been requested by the TENANT to lease the property to the TENANT on an "as is" basis. This Lease also includes the right to construct and use an at-grade pedestrian crossing of the active railroad tracks, hereinafter called the "FACILITY".

WHEREAS, the State is the owner of a Railroad Corridor in the City of Laconia, County of Belknap, State of New Hampshire. The State-owned Railroad Corridor is used by the Plymouth & Lincoln (Railroad Operator) under an Operating Agreement with the State of New Hampshire.

WHEREAS, the TENANT owns parcel City of Laconia Section 323, Block 264 and Lot 16 which is adjacent to the State-owned Corridor. Said parcel qualifies, per RSA 228:57-a, for the ability to lease State-owned railroad waterfront for the sole purpose of installing a dock or mooring.

WHEREAS, the LANDLORD is willing to comply with said request, provided that the TENANT, as a condition to the occupancy of said premises, joins in the execution of this LEASE for the purpose of accepting each and every condition herein set forth during the occupancy of said premises by the TENANT.

NOW, THEREFORE, THIS LEASE WITNESSETH THAT:

1. DEMISE OF THE PREMISES

1.01 For and in consideration of the rent and the mutual covenants hereinafter stated, and the acceptance by the TENANT of each and every term and condition herein set forth, the LANDLORD hereby lease and demises to the TENANT the premises (50 linear feet) located in the City of Laconia on the State-owned Concord-Lincoln Railroad Corridor and nearly opposite Engineering Stations 1571+10+/- to 1571+60+/-, as shown on the attached Railroad Valuation Section 21 Sheet 66 (7-22-2020) (Attached).

1.02 The LANDLORD grants to the TENANT permission to cross a portion of the State-owned Concord-Lincoln railroad corridor to: construct, use, maintain, and reconstruct a private pedestrian crossing within the right-of-way, near, approximate Valuation Station 1571+35, Section 21 Map 66), as detailed on NHDOT Bureau of Rail & Transit Plan CT-1 Typical Planked Timber Crossing (dated 9-01-2020) (Attached).

1.03 The LANDLORD grants to the TENANT permission to cross a portion of the State-owned Concord to Lincoln Railroad Corridor to: construct, use, maintain, and reconstruct an underground utility crossing within the right-of-way near Engineering Station 1571+35, as detailed on the NHDOT Bureau of Rail & Transit Plan Private Crossings, Railroad Installation Minimum Cover Depths (dated 8-05-2020) (Attached).

Initial

CG P.G.

1.04 The TENANT agrees to the installation of the Emergency Notification Sign on the west side of the tracks a minimum of 12' from the nearest rail. The TENANT agrees that it is liable for the cost of the acquisition, installation, maintenance and replacement of railroad safety signage at the location of the subject crossing. The Railroad Operator or the Bureau of Rail & Transit will help determine the location of the sign. The Emergency Notification Sign shall be white letters on blue background and include Railroad Operator's emergency number (603) 398-3483, Crossing inventory #xxx-xxx (# to be determined per location). See "Railroad Crossing Emergency Notification Sign" detail SL-2 (dated 9-16-2020) (Attached).

1.05 The TENANT shall review and be fully aware of the LANDLORD's property (Right-of-Way). A Cross Section is provided noting the dimensions each direction from center line of the track system. The TENANT shall understand any activity within the right-of-way must be approved in writing by the LANDLORD. Detail dated 09-29-2020 (Attached).

2 TERM

2.01 The lease shall be effective on approval by the Governor and Executive Council, the term of this lease shall have commenced on July 1, 2020 and shall end on the June 30, 2025, unless terminated sooner in accordance with Condition 17.01 or 17.02.

2.02 The TENANT shall notify the LANDLORD no less than six months but no more than twelve (12) months of the ending date that the TENANT wishes to enter negotiations for a new LEASE for an additional five (5) year period. If the TENANT and the LANDLORD cannot agree upon a new LEASE, the TENANT shall surrender to the LANDLORD the premise in accordance with Condition 18.01.

3 SECURITY DEPOSIT AND RENT

3.01 The TENANT agrees to pay to the LANDLORD as a Security Deposit for demised premises the sum of n/a (\$0.00) dollars to secure the performance of the TENANT's obligations hereunder. The LANDLORD may at its option set off all or portions of the deposit to pay for damages caused by any breach of the TENANT's obligations hereunder. The TENANT shall not have the right to apply the security deposit in payment of any past due rent.

3.02 All real or personal property taxes assessed by the City of Laconia as a result of this LEASE are not included in the rent and will be paid by the TENANT. In accordance with RSA 72:23, I(b), "failure of the lessee to pay any duly assessed personal and real estate taxes when due shall be cause to terminate said lease or agreement by the lessor."

3.03 Rent is calculated at fifty (50) lf @ 34.97 + \$50.00 Annual Fee for private pedestrian at-grade crossing and \$50.00 Annual Fee for underground utility.

3.04 Rent shall be one thousand, seven hundred, forty-eight dollars and fifty cents (\$1,748.50) per year plus fifty (\$50.00) dollars per year for the private pedestrian at-grade crossing and fifty (\$50.00) dollars per year for the electric utility crossing, for a total of one thousand, eight hundred, forty-eight

Initial  P.G.

dollars and fifty cents (\$1,848.50), payable in advance, due July 1 of each year, to the LANDLORD at the following address:

NEW HAMPSHIRE DEPARTMENT OF TRANSPORTATION
BUREAU OF FINANCE & CONTRACTS
J. O. MORTON BUILDING
PO BOX 483
CONCORD NH 03302-0483

If the total rental amount is not paid within ten (10) days after the due date, the TENANT agrees to pay a late charge of fifty (\$50.00) dollars.

4 QUIET ENJOYMENT

4.01 The LANDLORD covenants and agrees that so long as the TENANT is not in default of any of the covenants and agreements of this LEASE, the TENANT's quiet and peaceful enjoyment of the premises shall not be disturbed or interfered with by the LANDLORD or any person claiming by or through the LANDLORD.

5. USE OF PREMISES

5.01 The premises shall be used and occupied by the TENANT exclusively as a personal dock facility, and neither the premises nor any part thereof shall be used at any time during the term of this LEASE by the TENANT for the purpose of carrying on any other business, profession or trade of any kind. The TENANT shall comply with all laws, ordinances, rules and orders of appropriate governmental authorities affecting the cleanliness, occupancy, and preservation of the demised premises during the term of this LEASE. The TENANT shall not use the premises in any manner that will disturb a neighbor's peaceful enjoyment of other property.

5.02 Procurement and delivery of a current Dock Permit issued by the New Hampshire Department of Environmental Services, Wetlands Bureau (NHDES) to the LANDLORD is a condition precedent to the effectiveness of this Lease. The TENANT agrees to furnish a copy of a current Dock Permit issued by the NHDES that has been recorded at the Registry of Deeds to the Bureau of Rail & Transit. Failure to furnish documentation to the Bureau of Rail & Transit may result in termination of the Lease subject to the provisions of Section 16.

5.03 No TENANT or visitor or invitee of the TENANT may park any motorized vehicle on any area, which is not designated specifically for parking. No unregistered motorized vehicles shall be stored upon the premises.

6. MAINTENANCE OF PREMISES

6.01 The TENANT agrees that all work on construction, maintenance, repair, and reconstruction of said at-grade pedestrian crossing FACILITY shall be performed at a time and under conditions acceptable to the LANDLORD and shall at no time interfere with the operation of the railroad by the State, its lessees or assigns. The TENANT shall maintain, repair or reconstruct the FACILITY as shown on

Initial

P.G.

NHDOT Bureau of Rail & Transit Plan CT-1 Typical Planked Timber Crossing (dated 9-01-2020) (Attached).

- 6.02 The TENANT agrees that it is liable for the cost of all work and materials required to construct, use, maintain, repair, relocate and reconstruct said FACILITY on NHDOT Railroad Property as indicated in the Standard Prosecution of Work for a Pedestrian Crossing Constructed on NHDOT Railroad Property. Such responsibility shall include, but not be limited to, the cost of all on-site inspectors or other representatives of the LANDLORD to inspect the materials and to monitor construction and a railroad flagman, if such individuals are necessary in the sole judgment of the LANDLORD. Any deficiencies in materials, methods of construction or workmanship shall be promptly corrected to the mutual satisfaction of the TENANT and the LANDLORD. The TENANT is solely responsible for the presence of its equipment along the State-owned railroad corridor.
- 6.03 The TENANT will assume the cost of temporary removal, restoration and adjustment of the FACILITY in the event track maintenance, track repairs or additional track installations require such modifications.
- 6.04 The TENANT shall retain the Railroad Operator responsible for maintenance of the track adjacent to the FACILITY, or, if not available, a contractor approved by the LANDLORD, to perform all railroad related track work (such as replacing and/or installing ballast, defective ties, tie plates, spikes and crossing structures) during the construction or whenever the track structure is disturbed, distorted or altered due to the existence of said FACILITY. The Operator's current fee and wage structure will be used for all services rendered by the Operator.
- 6.05 Any damage to the State-owned railroad corridor contained herein which, as determined by the LANDLORD, is caused by, results from or arises out of the installation, maintenance or presence of the TENANT's FACILITY shall be repaired by the LANDLORD. The TENANT shall fully compensate the LANDLORD for all costs associated with the repair of any such damage.
- 6.06 The TENANT shall coordinate any and all work within the State-owned railroad corridor with the Plymouth & Lincoln Railroad and LANDLORD by contacting railroad personnel at (603) 745-2135 and LANDLORD personnel at (603) 271-2468, respectively, and giving them a minimum of 3 days advance notice of the work to be performed in the area so that the Railroad Operator and inspectors can schedule railroad related work around the construction. The TENANT cannot enter onto the State owned Railroad Corridor for maintenance and/or repairs to the FACILITY without first obtaining authorization from the LANDLORD and the Railroad Operator.
- 6.07 The TENANT shall, at the LANDLORD's request and the TENANT's expense, provide whatever protection is deemed necessary by the LANDLORD, in the event the LANDLORD performs any work on or within the State-owned railroad property limits, including but not limited to inspection, maintenance, cleaning, snow removal, construction, rehabilitation, and repair of such State-owned railroad property.
- 6.08 The TENANT shall submit its written maintenance policies and procedures to be used for the inspection repair and maintenance of said FACILITY to the LANDLORD for review and approval. Such policies and procedures shall be approved by the LANDLORD prior to initial operation of the constructed FACILITY.

Initial  P. G.

6.09 The TENANT acknowledges that the premises are in good order and repair at the beginning of the LEASE term, unless otherwise indicated by attached written statement. The TENANT shall at their own expense maintain the premises in a clean and sanitary manner. The TENANT shall not allow brush, leaves, grass or other plant matter, ice, snow, dirt or any other material to be placed on the premises.

6.10 The TENANT shall be responsible for any damage caused during this tenancy. The TENANT shall return the premises to the LANDLORD in as good order and condition as when received, ordinary wear and tear accepted. The TENANT agrees to be responsible for all single job repair costs. The LANDLORD reserves the right to select the persons or company to perform any such repairs.

7. DAMAGE TO PREMISES

7.01 If the premises are damaged so as to render them untenable, then either party shall have the right to terminate this LEASE as of the date on which the damage occurs, through written notice to the other party, to be delivered within ten (10) days after the occurrence of such damage. However, should the damage or destruction occur as a result of any act or omission on the part of the TENANT or its invitees, then only, the LANDLORD shall have the right to terminate this LEASE. Should the right to terminate be exercised, the rent for the current year shall be prorated between the parties as of the date the damage occurred.

8. ALTERATIONS AND IMPROVEMENTS

8.01 The TENANT shall make no alterations, including plantings, to the premises or construct any building or make other improvements on the premises without the prior written consent of the LANDLORD. All alterations, changes, and improvements built, constructed, or placed on the premises by the TENANT, with the exception of fixtures removable without damage to the premises and movable personal property, shall, unless otherwise provided by written agreement between the LANDLORD and the TENANT, be the property of the LANDLORD and remain on the demised premises at the expiration or sooner termination of this LEASE.

9. ENTRY AND INSPECTION

9.01 The LANDLORD retains the right to enter the premises in the case of an emergency, or to make necessary repairs, alterations, improvements, or to supply necessary or agreed services, or to exhibit the premises to prospective purchasers or tenants, workmen, contractors, or others, or when the TENANT has abandoned or surrendered the premises, or whenever necessary to determine the condition of the premises. Whenever practical the LANDLORD shall provide the TENANT with 24 hours' notice prior to entry. Any indication of LEASE violations shall be grounds for immediate eviction action.

10. ASSIGNMENT AND SUBLETTING

10.01 Without the prior written consent of the LANDLORD, the TENANT shall not assign this LEASE, or sublet or grant any concession or license to use the premises or any part thereof. A consent by the

Initial  P.G.

LANDLORD to one assignment, subletting, concession, or license shall not be deemed to be a consent to any subsequent assignment, subletting, concession or license. An assignment, subletting, concession, or license without the prior written consent of the LANDLORD or an assignment or subletting or operation of law, shall be void and shall, at the LANDLORD's option, terminate this LEASE.

11. UTILITIES

11.01 The TENANT shall be responsible for arranging for and paying for all utility services required on the premises. Such services shall be installed per NHDOT Bureau of Rail & Transit standards and not without written permission from the LANDLORD.


12. DANGEROUS MATERIALS

12.01 The TENANT shall not keep or have on the premises any article or thing of a dangerous, inflammable, or explosive character that might unreasonably increase the danger of fire on the premises or that might be considered hazardous or extra hazardous.

13. INDEMNIFICATION AND INSURANCE

13.01 The TENANT acknowledges that the FACILITY is being requested for the TENANT's advantage and does not involve the Railroad Operator or LANDLORD's performance of their duties to the public. The TENANT further acknowledges that the installation and use of the FACILITY by the TENANT will expose the LANDLORD and the Railroad Operator to additional liability to which they would not otherwise be exposed. Accordingly, the TENANT agrees that neither the LANDLORD nor the Railroad Operator shall be liable for injury or death of the TENANT or agent of TENANT, regardless of status as guest, invitee or trespasser, or for loss or destruction of or damage to any property of the TENANT or any agent of the TENANT while upon, or about, or in the use of the FACILITY. The TENANT and its employees, contractors and agents agree to defend, indemnify, and hold harmless the LANDLORD, its officers, agents and employees, from and against any and all losses suffered by the LANDLORD, its successors and assigns, officers, agents, employees and Railroad Operator, from any and all claims, liabilities or penalties asserted against the LANDLORD, its successors and assigns, officers, agents and employees, by or on behalf of any person on account of, based or resulting from, arising out of (or which may be claimed to arise out of) the acts or omissions of the TENANT or from the use, maintenance, installation, removal or existence of this FACILITY, respective of any negligence on the part of the LANDLORD, the Railroad Operator or their agents or employees. Without limiting the foregoing, it is agreed that this covenant of indemnification shall apply to all cases of loss, damage, injury, death, cost or expense for which any party to this agreement may or shall be liable. For the purpose of this agreement, all persons using the FACILITY shall be deemed agents of the TENANT. This covenant shall survive the termination of this Agreement. In addition, the TENANT shall pay the premiums on a policy or policies of insurance covering the following at said FACILITY, designating the State of New Hampshire and the Plymouth & Lincoln Railroad as additional named insureds.

13.01.1 Commercial General Liability:
\$1,000,000.00 each occurrence/\$2,000,000.00 in the aggregate

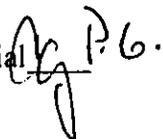Initial  P.6.

- 13.02 The TENANT further agrees to obtain and keep in force a policy or policies of insurance providing Comprehensive General Liability or Comprehensive Personal Liability with a minimum \$1,000,000.00 per occurrence limit covering bodily injury and property damage and \$2,000,000.00 in the aggregate designating the State of New Hampshire and Plymouth & Lincoln Railroad as additional named insureds.
- 13.03 Procurement and delivery of a certificate indicating such insurance acceptable to the LANDLORD is a condition precedent to the effectiveness of this Agreement. The TENANT shall provide to the LANDLORD a certificate of insurance demonstrating that the required coverage has been obtained and containing the following wording. "The State of New Hampshire and Plymouth & Lincoln Railroad are named as additional insured with respect to liability arising from the use and/or occupation of State-owned premises under this Agreement between the LANDLORD and the Named Insured." Nothing contained herein shall be construed as a waiver of sovereign immunity.
- 13.04 In the event the TENANT elects to retain an independent contractor to install the crossing the TENANT agrees and to obtain and maintain a policy or policies of insurance effective during the construction of the FACILITY, and designating the State of New Hampshire and the Railroad Operator as additional insureds.
- 13.04.1 Comprehensive Automobile Liability: \$500,000.00 combined limit
- 13.04.2 Railroad Protective Public and Property Damage Liability: \$1,000,000.00 each occurrence/\$2,000,000.00 in the aggregate
- 13.04.3 Worker's Compensation Insurance: In the amount as required by current State Statute.
- 13.05 No provision of this Agreement is intended to waive any aspect of the State's sovereign immunity, and any possible counterclaims or defenses it may assert relative to any claim brought related to this Agreement or the FACILITY.


14. HOLDOVER BY TENANT

- 14.01 No holdover by the TENANT will be permitted. The LANDLORD and TENANT must execute a new LEASE upon expiration of an existing LEASE in order for a TENANT to remain in possession of the premises.

15. DEFAULT

- 15.01 The LANDLORD shall be the sole judge of what shall constitute a violation of the provisions of the LEASE, or the failure of the TENANT to otherwise abide by any of the covenants herein contained, and may order a discontinuance of the practices, or the performance of any of the work related to such default by giving the TENANT ten (10) days' notice in writing. Failure of the TENANT to comply with the notice shall automatically give the LANDLORD the right to terminate this LEASE evict the TENANT and take full and complete possession of the premises.

16. TERMINATION OF LEASE FOR CAUSE

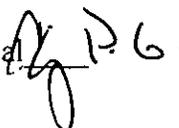Initial  P. G.

- 16.01 In the event that the TENANT shall default in the payment of any installment of rent or other sum herein specified and such default shall continue for ten (10) days after written notice, thereof, or if the TENANT shall default in the observance or performance of any other of the TENANT's covenants, agreements, or obligations hereunder and such default shall not be corrected within ten (10) days of written notice by the LANDLORD to the TENANT specifying such default and requiring it to be remedied then, and in such an event, the LANDLORD may serve a written notice of termination of this LEASE upon the TENANT and this LEASE and the term hereunder shall terminate and upon such termination the LANDLORD may immediately or at any time thereafter, without demand or notice enter into or upon the premises and repossess the same.
- 16.02 If it becomes necessary for the LANDLORD to institute suit for eviction or damages on account of rental arrears or violation of the terms of this LEASE, the LANDLORD shall be entitled to include in such suit for eviction or damages, a claim for attorney's fees and court costs incident thereto, which fees the TENANT hereby covenants and agrees to pay.

17. TERMINATION FOR CONVENIENCE

- 17.01 The LANDLORD may terminate the LEASE at any time by giving thirty (30) days' notice thereof in writing, and may take full and complete possession of the premises hereby leased, at the end of said thirty (30) day period with no further liability of any nature whatsoever to the TENANT for so doing. Should the LANDLORD terminate this LEASE by giving the thirty (30) days' notice during any period for which a full year's rent has already been paid, the LANDLORD will reimburse the TENANT for the pro-rata proportion of the remaining number of days for which rent has been paid in advance but during which the TENANT no longer occupy the premises.
- 17.02 The TENANT may terminate this LEASE Agreement at any time by giving at least thirty (30) days' notice in writing, specifying in said notice the day (and the time of day) on which possession of the premises will be surrendered. The TENANT shall not vacate or leave the premises unattended on the day of surrender until the LANDLORD's representative shall have sufficient time to check the premises prior to taking formal possession thereof. In the event that the TENANT shall terminate this LEASE in accordance with the above provisions, payment of rent shall cease at the end of the said thirty (30) day period, or at the end of the day on which possession shall be surrendered, whichever shall last occur.

18. SURRENDER OF THE PREMISES

- 18.01 In the event that the term or any extension thereof shall have expired or terminated, the TENANT shall peacefully quit and surrender to the LANDLORD the premises together with all improvements, alterations, or additions made by the TENANT, which cannot be removed without damaging the premises. The TENANT shall remove all personal property and shall repair any damage caused by such removal. The TENANT's obligations to observe or perform the covenants contained herein shall survive the expiration or termination of this LEASE.

19. INDEMNIFICATION AND RELEASE FROM LIABILITY

Initial 

19.01 The TENANT further releases the LANDLORD, its agents and employees, from any and all claims or demands for damages or injuries of any nature whatsoever attributable to the taking, use and occupancy of any portion of the premises caused by the construction and maintenance by the State of New Hampshire of any transportation project or proposed project which abuts (or will abut) or may effect in any way the property herein leased.

20. DISCRIMINATION PROHIBITED

20.01 The TENANT hereby covenants and agrees that no person on the ground of race, color, national origin or sex, shall be excluded from participation in, denied the benefits of, or be otherwise subjected to discrimination in the use of the premises, and that in the construction of any improvements on, over or under such premises and the furnishing of services thereon, no person on the ground of race, color, national origin or sex shall be excluded from participation in, denied the benefits of, or otherwise be subjected to discrimination, and that the TENANT shall use the premises in compliance with all requirements imposed by or pursuant to Title 49, Code of Federal Regulations, Department of Transportation - Effectuation of Title VI of the Civil Rights Act of 1964, and as said Regulations may be amended.

21. MISCELLANEOUS

21.01 LANDLORD's Agents. All rights and obligations of the LANDLORD under this LEASE may be performed or exercised by such agents as the LANDLORD may select.

21.02 Notice. Any notice by a party hereto to the other party shall be deemed to have been duly delivered or given at the time of mailing by registered or certified mail, postage prepaid, in a United States Post Office.

21.03 All notices required pursuant to this Agreement shall be forwarded by regular mail to the following:

To NHDOT:

NH Department of Transportation
Bureau of Rail & Transit
PO Box 483
Concord, NH 03302-0483

Attention: Railroad Planner
(603) 271-2468
Louis.barker@dot.nh.gov

To the TENANT:

Paul and Cynthia Gillis
166 Tispaquin Street
Middleboro, MA 02346

Attention: Mr. Paul Gillis
~~(603) 524-7089~~ 508-942-6341
email:

21.03 Extent of Instrument, Choice of Laws, Amendment, etc. This LEASE, which may be executed in a number of counterparts, each of which shall have been deemed an original, but which shall constitute one and the same instrument, is to be construed according to the Laws of the State of New Hampshire, is to take effect as a sealed instrument, is binding upon, inures to the benefit of, and shall be enforceable by the parties hereto and their respective successors and assigns, and may be canceled,

Initial P. 6.

modified, or amended only by a written instrument executed and approved by the LANDLORD and the TENANT.

21.04 No Waiver of Breach. No assent, by either party, whether express or implied, to a breach of covenant, condition or obligation by the other party, shall act as a waiver of a right of action for damages as a result of such breach, or shall be construed as a waiver of any subsequent breach of the covenant, condition or obligation.

21.05 Unenforceable Terms. If any terms of this LEASE or any application thereof shall be invalid or unenforceable, the remainder of this LEASE and any application of such term shall not be affected thereby.

21.06 Entire LEASE. This LEASE embodies the entire agreement and understanding between the parties hereto and supersedes all prior agreements and understandings relating to the subject matter hereof.

21.07 No Waiver of Sovereign Immunity. No provision in this LEASE is intended to be nor shall it be interpreted by either party to be a waiver of the State's sovereign immunity.

IN WITNESS WHEREOF, the parties hereto have executed this Agreement in duplicate, the day and year first-written above.

TENANT

By: Paul Gillis Cynthia Gillis Date: 11/15/20
Paul Gillis Cynthia Gillis
Print Name and Title

STATE OF MA
COUNTY OF Plymouth

On, 11.15.20 before the undersigned officer personally appeared ✓ known to me (or satisfactorily proven) to be the _____ of the corporation identified in the foregoing document, and acknowledged that he executed the foregoing document.

In witness whereof I hereunto set my hand and official seal.

11.15.2020 _____
Date Notary Public

Initial PG

LANDLORD


By: 

Date: 1/7/21

Commissioner
New Hampshire Department of Transportation

The foregoing Agreement, having been reviewed by this office, is approved as to form and execution on 1/15, 2021.

OFFICE OF THE ATTORNEY GENERAL

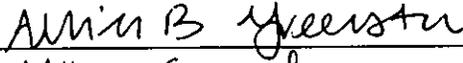By: 
Asst. Attorney General

Approved by Governor and Council on _____, 20____, Item # _____.

ATTEST: _____
Secretary of State

Approved by New Hampshire Council on Resources and Development on May 14, 2015.

Approved by Long Range Capital Planning and Utilization Committee on June 22, 2020.

Initial  P.G.

Attachments:

Railroad Valuation sheet (dated 9-29-2020)

CT-1 Typical Planked Timber Crossing (dated 9-01-2020)

Private Crossings, Railroad Installation Minimum Cover Depths (dated 8-05-2020)

Emergency Notification Sign (dated 9-16-2020)

NHDOT ROW (dated 9-29-2020)

LEASED AREA


**NEW HAMPSHIRE
DEPARTMENT OF TRANSPORTATION
BUREAU OF RAIL & TRANSIT**

N



Paugus Bay

Lot 323-264-16
Location of pedestrian
crossing and leased
premises

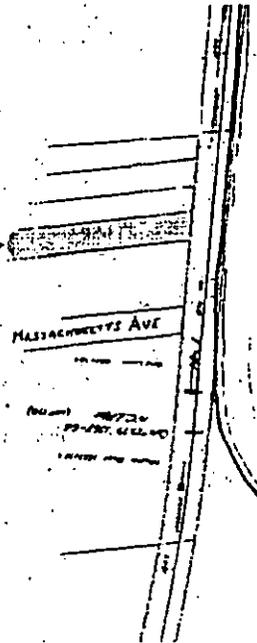

FILE NO. 2020-77
LEASED TO: Paul Gillis
V21/66


Stations 1571+10+/- to 1571+60+/-,
50+/- Linear Fee

Concord-Lincoln Railroad Corridor

Handwritten signature: P.G.

NHDOT
9-29-2020

TIMBER PLANKED CROSSING DETAIL

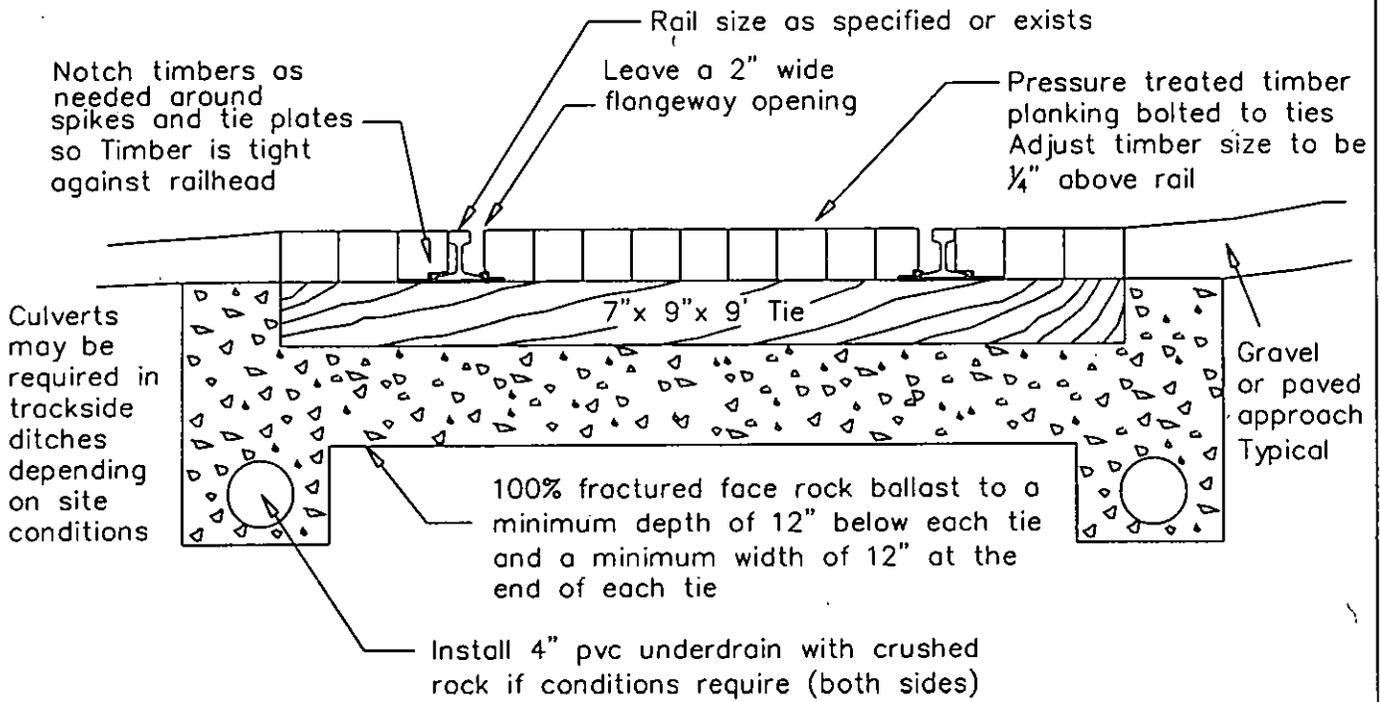

1. The length of the timbers will vary depending on whether the crossing is to be used for a pedestrian crossing, a farm crossing or driveway.
2. Timbers must be installed 2' wider on both sides than the road approaches. A pedestrian crossing should be a minimum of 5' wide, The farm and driveway crossings should be a minimum of 12' wide.
3. Full depth rock ballast under the ties only needs to be installed if it is necessary to rebuild the entire crossing.
4. Timber planks should be lagged at the last tie on both ends and then staggered hitting approximately every fourth tie.
5. This is a conceptual plan and the actual site will need to be reviewed with the Bureau's Railroad Engineer before actual work can be determined.
6. New crossties and track work may need to be preformed before the crossing can be built. The cost of that work which must be done by the Operating Railroad will be borne by the Permittee

Not to scale



STATE OF NEW HAMPSHIRE
DEPARTMENT OF TRANSPORTATION
BUREAU OF RAIL & TRANSIT

P.O. BOX 483
CONCORD, NEW HAMPSHIRE 03302-0483
(603) 271-2468 FAX(603) 271-6767

TYPICAL TIMBER PLANKED CROSSING DETAIL

REVISIONS		SHEET:
DATE	DESCRIPTION	
September 1, 2020		CT-1


Handwritten signature/initials

State of New Hampshire
Department of Transportation - Bureau of Rail & Transit


CROSSINGS			
RAILROAD INSTALLATION MINIMUM COVER DEPTHS			
INSTALLATION MUST MEET ALL CONDITIONS			
UTILITY FACILITY TYPE	A	B	C
	PERPENDICULAR * AND BELOW TRACKS	LONGITUDINAL 25' TO 50' FROM CENTER LINE OF TRACKS	BELOW DITCH LINE ELEV.
FLAMMABLE SUBSTANCES			
1. UNENCASED - EXIST.	Not Allowed	6'	6'
UNENCASED - NEW	Not Allowed	6'	6'
2. ENCASED - EXIST.	5.5'	6'	3'
ENCASED - NEW	5.5'	6'	3'
WATER AND SEWER			
EXIST.	5 1/2' ENCASED	4'	3'
NEW	5 1/2' ENCASED	4'	3'
DRAINAGE			
EXIST.	5 1/2'	4'	3'
NEW	5 1/2'	4'	3'
POWER (ALL TO BE IN CONDUIT)			
Secondary only. EXIST.	3 1/2' ENCASED	3 1/2'	3'
NEW	5 1/2' ENCASED	4'	3'
COMMUNICATIONS			
EXIST.	3 1/2' ENCASED	3 1/2'	3'
NEW	5 1/2' ENCASED	4'	3'
<p>* ALL UTILITIES SHALL CROSS TRACKS AT APPROXIMATELY RIGHT ANGLE, <u>BUT NOT LESS THAN 45 DEGREES.</u></p> <p>NOTES: ALL DEPTHS INDICATED ABOVE ARE MEASURED <u>FROM THE TOP OF THE CROSSTIES.</u> 3' MINIMUM DEPTH AT DITCHES AND SLOPES. EXCEPTIONS TO MINIMUM DEPTHS AND OFFSETS INDICATED ABOVE MAY BE GRANTED. REFER TO AREMA MANUAL SECTION 1-5 FOR SPECIFIC REQUIREMENTS. UTILITIES SHALL BE INSTALLED UNDER TRACKS BY BORING OR JACKING, IF PRACTICAL. SLEEVES OR DIRECT BURIAL CARRIER PIPES SHALL MEET OR EXCEED COOPER'S E80 MINIMUM LOAD STANDARD. PIPES SHALL NOT BE INSTALLED WITHIN 45' OF ANY BRIDGE STRUCTURE. SEE AREMA 2019 5.1.5.2 FOR ENCASEMENT (CASING) MINIMUM LENGTH.</p>			

Dated August 5, 2020

P.G.

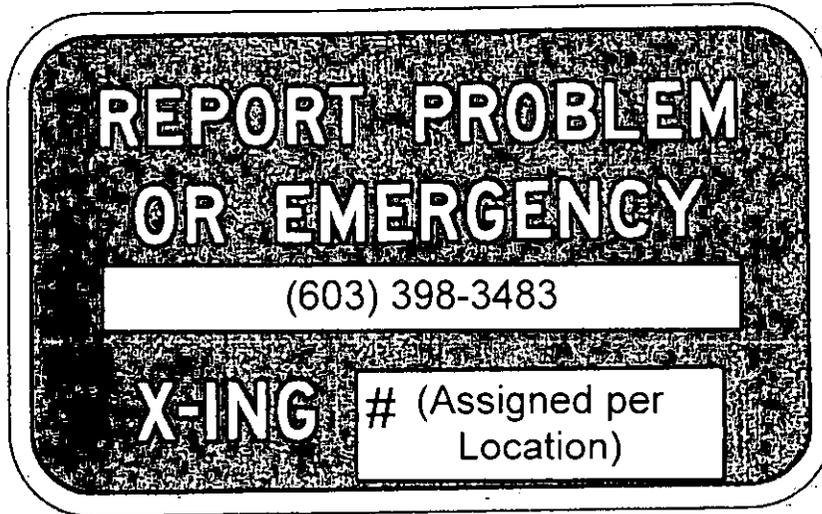

I-13
Railroad Emergency Notification

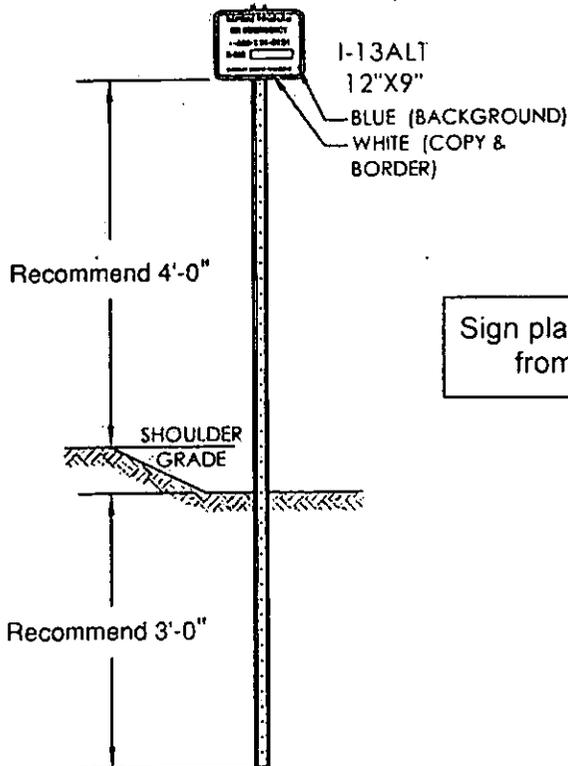


Sign placement shall be 12 ft from the nearest rail.

**RAILROAD CROSSING
EMERGENCY NOTIFICATION
SIGN (ENS)**

SL-2

Handwritten signature: C. P. G.

New Hampshire DOT Right-of-Way

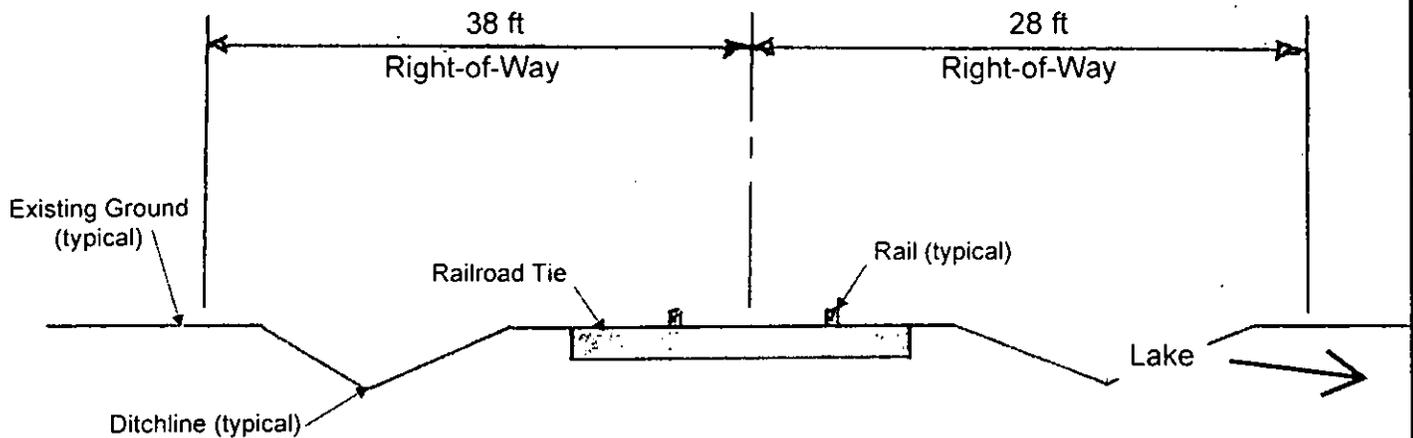

Railroad Cross Section

Facing North
Not to Scale

Approved: Per this Lease Agreement, construction per the agreement and pedestrian crossing of the NHDOT property (right-of way) and placement of approved electrical, water lines or conduits. No other actions shall take place within the NHDOT right-of-way.

Not Approved: To provide more clarification on the NHDOT property right-of-way, within these limits as dimensioned in the detail above, no other actions shall take place. To include, but not limited to:

- Cross pipes placed in the drainage ditch area.
- Filling of the drainage ditch area.
- Pedestrian stairways if not a component of the dock.
- Ramps/bridges over the drainage ditchline or with the ROW.
- Placement of any sewer, telephone, communication cable lines or conduits.
- Cutting of trees and brush
- Planting of any trees, shrubs or other vegetation
- Disposing of any materials, to include lawn and garden waste, tree trimmings etc.
- Parking or storing vehicles

Handwritten signature: P. G.

Revised Date 9-29-2020



EVIDENCE OF PROPERTY INSURANCE

DATE (MM/DD/YYYY)
11/04/2020

THIS EVIDENCE OF PROPERTY INSURANCE IS ISSUED AS A MATTER OF INFORMATION ONLY AND CONFERS NO RIGHTS UPON THE ADDITIONAL INTEREST NAMED BELOW. THIS EVIDENCE DOES NOT AFFIRMATIVELY OR NEGATIVELY AMEND, EXTEND OR ALTER THE COVERAGE AFFORDED BY THE POLICIES BELOW. THIS EVIDENCE OF INSURANCE DOES NOT CONSTITUTE A CONTRACT BETWEEN THE ISSUING INSURER(S), AUTHORIZED REPRESENTATIVE OR PRODUCER, AND THE ADDITIONAL INTEREST.

AGENCY State Farm State Farm Insurance 101 Court Street Laconia, NH 03246		PHONE (A/C, No, Ext): 603-524-7733	COMPANY State Farm Fire and Casualty Company NAIC # 25143	
FAX (A/C, No): 603-524-9476		E-MAIL ADDRESS: mike@mike-testa.com		
CODE: 29-2059		SUB CODE:		
AGENCY CUSTOMER ID #:		LOAN NUMBER		POLICY NUMBER 29-BA-N933-7
INSURED GILLIS, CINDY & PAUL 166 TISPAQUIN ST MIDDLEBORO, MA 02346		EFFECTIVE DATE 07/21/2020	EXPIRATION DATE 07/21/2021	<input checked="" type="checkbox"/> CONTINUED UNTIL TERMINATED IF CHECKED
THIS REPLACES PRIOR EVIDENCE DATED:				

PROPERTY INFORMATION

LOCATION/DESCRIPTION
 3 PARADISE DR
 LACONIA, NH 03246

THE POLICIES OF INSURANCE LISTED BELOW HAVE BEEN ISSUED TO THE INSURED NAMED ABOVE FOR THE POLICY PERIOD INDICATED. NOTWITHSTANDING ANY REQUIREMENT, TERM OR CONDITION OF ANY CONTRACT OR OTHER DOCUMENT WITH RESPECT TO WHICH THIS EVIDENCE OF PROPERTY INSURANCE MAY BE ISSUED OR MAY PERTAIN, THE INSURANCE AFFORDED BY THE POLICIES DESCRIBED HEREIN IS SUBJECT TO ALL THE TERMS, EXCLUSIONS AND CONDITIONS OF SUCH POLICIES. LIMITS SHOWN MAY HAVE BEEN REDUCED BY PAID CLAIMS.

COVERAGE INFORMATION

COVERAGE / PERILS / FORMS	AMOUNT OF INSURANCE	DEDUCTIBLE
A-DWELLING	350,600	1,753
DWELLING EXTENSION	35,060	
B-PER PROP	262,950	
C- LOSS OF USE	105,180	
L-PERSONAL LIABILITY	2,000,000	
DAMAGE TO PROPERTY OF OTHERS	1000	
M-MED/PERS	5000	

REMARKS (Including Special Conditions)

The State of New Hampshire and Plymouth & Lincoln Railroad are named as additional insured with respect to liability arising from the use and/or occupation of State-owned premises under this Agreement between the LANDLORD and the Name Insured.

CANCELLATION

SHOULD ANY OF THE ABOVE DESCRIBED POLICIES BE CANCELLED BEFORE THE EXPIRATION DATE THEREOF, NOTICE WILL BE DELIVERED IN ACCORDANCE WITH THE POLICY PROVISIONS.

ADDITIONAL INTEREST

NAME AND ADDRESS STATE OF NH TRANSPORT BUREAU OF RAIL & TRANSIT & PLYMOUTH LINCOLN RAILROAD BOX 483 CONCORD NH 03302	<input type="checkbox"/> MORTGAGEE	<input checked="" type="checkbox"/> ADDITIONAL INSURED
	<input type="checkbox"/> LOSS PAYEE	
LOAN #		
AUTHORIZED REPRESENTATIVE <i>Lauren Miele</i>		