



The State of New Hampshire
Department of Environmental Services

Robert R. Scott, Commissioner



January 24, 2022

His Excellency, Governor Christopher T. Sununu
and The Honorable Council
State House
Concord, NH 03301

REQUESTED ACTION

Approve Sun Water Holding Company, LLC's request to perform work on Lake Winnepesaukee in Alton as outlined below. This request is pursuant to New Hampshire Department of Environmental Services (NHDES) file #2021-02622. This project will not have significant impact on, or adversely affect, the values of Lake Winnepesaukee. No comments were submitted by the Alton Conservation Commission regarding this project as proposed.

Repair 37 linear foot of existing breakwater, with a 6 foot gap at the shoreline, an existing 6 foot x 42 foot 6 inch cantilevered pier connected to an existing 6 foot x 33 foot piling pier with a 6 foot x 32 foot piling supported walkway in a "U" shaped configuration and install a 22 foot x 34 foot seasonal canopy and a single permanent boatlift on an average of 151 feet of frontage on Lake Winnepesaukee in Alton.

The NHDES imposed the following conditions as part of this approval:

1. In accordance with Env-Wt 307.16, all work shall be done in accordance with the revised plans dated December 2, 2021 by Watermark Marine Construction, as received by the NH Department of Environmental Services (NHDES) on December 8, 2021.
2. This permit shall not be effective until it has been recorded in the Belknap County Registry of Deeds and a copy of the recorded permit has been provided to the department as required pursuant to RSA 482-A:3, and Env-Wt 314.02.
3. Any subdivision of the property frontage will require removal of a sufficient portion of the docking structures to comply with the dock size and density requirements in effect at the time of the subdivision as required to maintain compliance with Env-Wt 314.02 and Env-Wt 513.12.
4. Only those structures shown on the approved plans shall be installed or constructed along this frontage as required per Env-Wt 513.22(a).
5. All portions of the proposed seasonal canopy shall be located at least 20 feet from the abutting property lines and no watercraft shall be secured to the docking facility such that it crosses over the imaginary extension of the property lines over the surface water as required by RSA 482-A:3, XIII.
6. The canopy, including the support frame and cover, shall be designed and constructed to be readily removed at the end of the boating season and shall be removed for the non-boating season as required per Env-Wt 513.19.
7. Pursuant to Env-Wt 102.33 and Env-Wt 513.19(a) no sides may be attached to, or hung beneath any seasonal canopy.

www.des.nh.gov

29 Hazen Drive • PO Box 95 • Concord, NH 03302-0095

NHDES Main Line: (603) 271-3503 • Subsurface Fax: (603) 271-6683 • Wetlands Fax: (603) 271-6588

TDD Access: Relay NH 1 (800) 735-2964

8. The use of this structure shall be limited to the docking and securing of watercraft as required to comply with Env-Wt 307.09.
9. Owners of permanent docking structures which are not maintained so as to be structurally sound and usable for their intended purpose shall remove those docking structures in accordance with Env-Wt 513.22(c), to prevent hazards to public safety, navigation, and recreation.
10. The owner understands and accepts that should these docking structures be found to have an unreasonable impact on the ability of abutting owners to use and enjoy their properties or the public's right to navigation, passage, and use of the resource for commerce and recreation the structures shall be subject to removal pursuant to RSA 482-A:1, RSA 482-A:11, II, and Env-Wt 513.03(a).
11. No agitating or heating device shall be installed for the purpose of inhibiting the formation of ice in proximity to the approved structures unless it has been registered with the municipal clerk of the town in which such device shall be operated pursuant to RSA 270:34 Registration Required.
12. Pursuant to RSA 270:33, Heating, Agitating, or Other Devices in Public Waters; Safety Hazard, no agitating or heating device installed in accordance with RSA 270:34 shall inhibit or prevent the natural formation of ice in such a manner as to impede either the ingress or egress to or from the ice from any property other than that of the owner of the device.
13. All development activities associated with any project shall be conducted in compliance with applicable requirements of RSA 483-B and Env-Wq 1400 during and after construction as required pursuant to RSA 483-B:3.
14. Work authorized shall be carried out in accordance with Env-Wt 307 such that appropriate turbidity controls are in place to protect water quality, that no turbidity escapes the immediate dredge area, and that appropriate turbidity controls shall remain until suspended particles have settled and water at the work site has returned to normal clarity.
15. No activity shall be conducted in such a way as to cause or contribute to any violation of surface water quality standards specified in RSA 485-A:8 or Env-Wq 1700.
16. Pursuant to RSA 482-A:14, RSA 482-A:14-b, and RSA 482-A:14-c, NHDES is authorized to take appropriate compliance actions should it be determined that, based upon additional information which becomes available, any of the structures depicted as "existing" on the plans submitted by or on behalf of the permittee were not previously permitted or grandfathered.

EXPLANATION

The NHDES approved this project on December 17, 2021. The NHDES supported its decision with the following findings:


1. As amended, this project is classified as a major impact project per Administrative Rule Env-Wt 513.27(b), installation of a seasonal canopy having dimensions larger than 14 feet x 30 feet adjacent to a major docking structure.
2. The Department received no comments or objections to the project from the Alton Conservation Commission nor the abutters.
3. The existing 3-slip docking structure located on an average of 151 feet of frontage meets Rule Env-Wt 513.02, Frontage Requirements for Private and Non-commercial Docking Structures.
4. The proposed seasonal canopy will cover existing slip areas and will not increase the number of slip provided on the frontage.

His Excellency, Governor Christopher T. Sununu
and The Honorable Council
Page 3 of 3

5. The Department finds that because the project is not of significant public interest and will not significantly impair the resources of Lake Winnepesaukee a public hearing under RSA 482-A:8 is not required.
6. The Department finds that the project as proposed and conditioned meets the requirements of RSA 482-A and the Wetlands Program Code of Administrative Rules Chapters Env-Wt 100 - 900. No waivers of RSA 482-A or the Wetlands Program Code of Administrative Rules Chapters Env-Wt 100 - 900 were requested or approved under this permit action.

Application file documents are being forwarded to the Governor and the Executive Council in connection with their consideration of this matter pursuant to RSA 482-A:3, II(a), as it is a major project in public waters of the state.

We respectfully request your approval of this item.

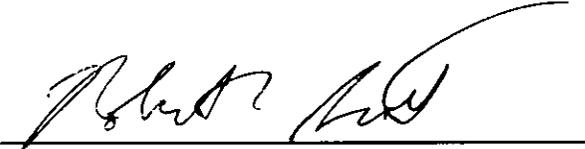A handwritten signature in black ink, appearing to read "Robert R. Scott", written over a horizontal line.

Robert R. Scott
Commissioner



**STANDARD DREDGE AND FILL
WETLANDS PERMIT APPLICATION**
Water Division/Land Resources Management



Wetlands Bureau
Check the Status of your Application

RSA/Rule: RSA 482-A/Env-Wt 100-900

APPLICANT'S NAME: Sun Water Holding Company, LLC (Attn: Hanson Gong)

TOWN NAME: Alton

	INCOMPLETE	COMPLETE	File No.: <u>2021-02622</u>
	Administrative Use Only AUG 8 2021	Administrative Use Only AUG 17 2021	Check No.: <u>1001</u>
			Amount: <u>\$1,256.00</u>
			Initials: <u>RL</u>

A person may request a waiver to the requirements in Rules Env-Wt 100-900 to accommodate situations where strict adherence to the requirements would not be in the best interest of the public or the environment. A person may also request a waiver of the standards for existing dwellings over water pursuant to RSA 482-A:26, III (b). For more information, please consult the request form.

SECTION 1 - REQUIRED PLANNING FOR ALL PROJECTS (Env-Wt 306.05; RSA 482-A:3, I(d)(2))

Please use the Wetland Permit Planning Tool (WPPT), the Natural Heritage Bureau (NHB) DataCheck Tool, the Aquatic Restoration Mapper, or other sources to assist in identifying key features such as: priority resource areas (PRAs), protected species or habitats, coastal areas, designated rivers, or designated prime wetlands.

Has the required planning been completed?	<input checked="" type="checkbox"/> Yes <input type="checkbox"/> No
Does the property contain a PRA? If yes, provide the following information:	<input type="checkbox"/> Yes <input checked="" type="checkbox"/> No
<ul style="list-style-type: none"> Does the project qualify for an Impact Classification Adjustment (e.g. NH Fish and Game Department (NHF&G) and NHB agreement for a classification downgrade) or a Project-Type Exception (e.g. Maintenance or Statutory Permit-by-Notification (SPN) project)? See Env-Wt 407.02 and Env-Wt 407.04). 	<input type="checkbox"/> Yes <input checked="" type="checkbox"/> No
<ul style="list-style-type: none"> Protected species or habitat? <ul style="list-style-type: none"> If yes, species or habitat name(s): NHB Project ID #: <u>NHB21-2297</u> 	<input checked="" type="checkbox"/> Yes <input type="checkbox"/> No
Bog?	<input type="checkbox"/> Yes <input checked="" type="checkbox"/> No
Floodplain wetland contiguous to a tier 3 or higher watercourse?	<input type="checkbox"/> Yes <input checked="" type="checkbox"/> No
Designated prime wetland or duly-established 100-foot buffer?	<input type="checkbox"/> Yes <input checked="" type="checkbox"/> No
Sand dune, tidal wetland, tidal water, or undeveloped tidal buffer zone?	<input type="checkbox"/> Yes <input checked="" type="checkbox"/> No
Is the property within a Designated River corridor? If yes, provide the following information:	<input type="checkbox"/> Yes <input checked="" type="checkbox"/> No
<ul style="list-style-type: none"> Name of Local River Management Advisory Committee (LAC): A copy of the application was sent to the LAC on Month: Day: Year: 	

irm@des.nh.gov or (603) 271-2147

NH DES Wetlands Bureau, 29 Hazen Drive, PO Box 95, Concord, NH 03302-0095
www.des.nh.gov

For dredging projects, is the subject property contaminated? • If yes, list contaminant:	<input type="checkbox"/> Yes <input checked="" type="checkbox"/> No
Is there potential to impact impaired waters, class A waters, or outstanding resource waters?	<input type="checkbox"/> Yes <input checked="" type="checkbox"/> No
For stream crossing projects, provide watershed size (se Wetland Permit Planning Tool or Stream Stats):	
SECTION 2 - PROJECT DESCRIPTION (Env-Wt 311.04(i)) Provide a brief description of the project and the purpose of the project, outlining the scope of work to be performed and whether impacts are temporary or permanent. DO NOT reply "See attached"; please use the space provided below.	
Install a permanent piling supported boatlift and a 14ft x 30ft seasonal canopy. Additionally, repair existing dockage and breakwater.	
SECTION 3 - PROJECT LOCATION Separate wetland permit applications must be submitted for each municipality within which wetland impacts occur.	
ADDRESS: 262 Damon Drive	
TOWN/CITY: Alton	
TAX MAP/BLOCK/LOT/UNIT: #046-018-000	
US GEOLOGICAL SURVEY (USGS) TOPO MAP WATERBODY NAME: Lake Winnepesaukee <input type="checkbox"/> N/A	
(Optional) LATITUDE/LONGITUDE in decimal degrees (to five decimal places): 43.53250° North 71.22460° West	

irm@des.nh.gov or (603) 271-2147

NH DES Wetlands Bureau, 29 Hazen Drive, PO Box 95, Concord, NH 03302-0095

www.des.nh.gov

SECTION 4 - APPLICANT (DESIRED PERMIT HOLDER) INFORMATION (Env-Wt 311.04(a))		
If the applicant is a trust or a company, then complete with the trust or company information.		
NAME: Sun Water Holding Company, LLC (Attn: Hanson Gong)		
MAILING ADDRESS:		
TOWN/CITY	STATE:	ZIP CODE:
EMAIL ADDRESS: N/A		
FAX: N/A	PHONE: N/A	
ELECTRONIC COMMUNICATION: By initialing here: <u>N/A</u> , I hereby authorize NH DES to communicate all matters relative to this application electronically.		
SECTION 5 - AUTHORIZED AGENT INFORMATION (Env-Wt 311.04(c))		
<input type="checkbox"/> N/A		
LAST NAME, FIRST NAME, M.I.: Irving, Jamie C.		
COMPANY NAME: Watermark Marine Construction		
MAILING ADDRESS: 1218 union Ave		
TOWN/CITY: Laconia	STATE: NH	ZIP CODE: 03246
EMAIL ADDRESS: jci@watermarkmarine.com		
FAX: N/A	PHONE: 603-293-4000	
ELECTRONIC COMMUNICATION: By initialing here: <u>IEA</u> , I hereby authorize NH DES to communicate all matters relative to this application electronically.		
SECTION 6 - PROPERTY OWNER INFORMATION (IF DIFFERENT THAN APPLICANT) (Env-Wt 311.04(b))		
If the owner is a trust or a company, then complete with the trust or company information.		
<input checked="" type="checkbox"/> Same as applicant		
NAME: Sun Water Holding Company, LLC (Attn: Hanson Gong)		
MAILING ADDRESS: 33 Birch Hill Road		
TOWN/CITY: Belmont	STATE: MA	ZIP CODE: 02478
EMAIL ADDRESS: N/A		
FAX: N/A	PHONE: N/A	
ELECTRONIC COMMUNICATION: By initialing here: <u>N/A</u> , I hereby authorize NH DES to communicate all matters relative to this application electronically.		

irm@des.nh.gov or (603) 271-2147

NH DES Wetlands Bureau, 29 Hazen Drive, PO Box 95, Concord, NH 03302-0095

www.des.nh.gov

SECTION 7 - RESOURCE-SPECIFIC CRITERIA ESTABLISHED IN Env-Wt 400, Env-Wt 500, Env-Wt 600, Env-Wt 700, OR Env-Wt 900 HAVE BEEN MET (Env-Wt 313.01(a)(3))

Describe how the resource-specific criteria have been met for each chapter listed above (please attach information about stream crossings, coastal resources, prime wetlands, or non-tidal wetlands and surface waters):

There are currently no resource-specific criteria established in chapter Env-Wt 500. There are no resource-specific criteria to meet with regards to installing permanent piling supported boatlifts or seasonal canopies.

This project proposes no work involving stream crossings, coastal resources or prime wetlands.

SECTION 8 - AVOIDANCE AND MINIMIZATION

Impacts within wetland jurisdiction must be avoided to the maximum extent practicable (Env-Wt 313.03(a))* . Any project with unavoidable jurisdictional impacts must then be minimized as described in the Wetlands Best Management Practice Techniques For Avoidance and Minimization and the Wetlands Permitting: Avoidance, Minimization and Mitigation Fact Sheet. For minor or major projects, a functional assessment of all wetlands on the project site is required (Env-Wt 311.03(b)(10))* .

Please refer to the application checklist to ensure that you have attached all documents related to avoidance and minimization, as well as functional assessment (where applicable). You can use the Avoidance and Minimization Checklist, the Avoidance and Minimization Narrative, or your own avoidance and minimization narrative.

**See Env-Wt 311.03(b)(6) and Env-Wt 311.03(b)(10) for shoreline structure exemptions.*

SECTION 9 - MITIGATION REQUIREMENT (Env-Wt 311.02)

If unavoidable jurisdictional impacts require mitigation, a mitigation pre-application meeting must occur at least 30 days but not more than 90 days prior to submitting this Standard Dredge and Fill Permit Application.

Mitigation Pre-Application Meeting Date: Month: Day: Year:

N/A - Mitigation is not required

SECTION 10 - THE PROJECT MEETS COMPENSATORY MITIGATION REQUIREMENTS (Env-Wt 313.01(a)(1)c)

Confirm that you have submitted a compensatory mitigation proposal that meets the requirements of Env-Wt 800 for all permanent unavoidable impacts that will remain after avoidance and minimization techniques have been exercised to the maximum extent practicable: I confirm submittal.

N/A - Compensatory mitigation is not required

SECTION 11 - IMPACT AREA (Env-Wt 311.04(g))

For each jurisdictional area that will be/has been impacted, provide square feet (SF) and, if applicable, linear feet (LF) of impact, and note whether the impact is after-the-fact (ATF; i.e., work was started or completed without a permit).

For intermittent and ephemeral streams, the linear footage of impact is measured along the thread of the channel. *Please note, installation of a stream crossing in an ephemeral stream may be undertaken without a permit per Rule Env-Wt 309.02(d), however other dredge or fill impacts should be included below.*

For perennial streams/ivers, the linear footage of impact is calculated by summing the lengths of disturbances to the channel and banks.

Permanent impacts are impacts that will remain after the project is complete (e.g., changes in grade or surface materials).

Temporary impacts are impacts not intended to remain (and will be restored to pre-construction conditions) after the project is completed.

JURISDICTIONAL AREA		PERMANENT			TEMPORARY		
		SF	LF	ATF	SF	LF	ATF
Wetlands	Forested Wetland			<input type="checkbox"/>			<input type="checkbox"/>
	Scrub-shrub Wetland			<input type="checkbox"/>			<input type="checkbox"/>
	Emergent Wetland			<input type="checkbox"/>			<input type="checkbox"/>
	Wet Meadow			<input type="checkbox"/>			<input type="checkbox"/>
	Vernal Pool			<input type="checkbox"/>			<input type="checkbox"/>
	Designated Prime Wetland			<input type="checkbox"/>			<input type="checkbox"/>
	Duly-established 100-foot Prime Wetland Buffer			<input type="checkbox"/>			<input type="checkbox"/>
Surface Water	Intermittent / Ephemeral Stream			<input type="checkbox"/>			<input type="checkbox"/>
	Perennial Stream or River			<input type="checkbox"/>			<input type="checkbox"/>
	Lake / Pond			<input type="checkbox"/>			<input type="checkbox"/>
	Docking - Lake / Pond (Accessory Pilings)	4 ft ²		<input type="checkbox"/>	420 ft ²		<input type="checkbox"/>
	Docking - River			<input type="checkbox"/>			<input type="checkbox"/>
Banks	Bank - Intermittent Stream			<input type="checkbox"/>			<input type="checkbox"/>
	Bank - Perennial Stream / River			<input type="checkbox"/>			<input type="checkbox"/>
	Bank / Shoreline - Lake / Pond			<input type="checkbox"/>			<input type="checkbox"/>
Tidal	Tidal Waters			<input type="checkbox"/>			<input type="checkbox"/>
	Tidal Marsh			<input type="checkbox"/>			<input type="checkbox"/>
	Sand Dune			<input type="checkbox"/>			<input type="checkbox"/>
	Undeveloped Tidal Buffer Zone (TBZ)			<input type="checkbox"/>			<input type="checkbox"/>
	Previously-developed TBZ			<input type="checkbox"/>			<input type="checkbox"/>
	Docking - Tidal Water			<input type="checkbox"/>			<input type="checkbox"/>
TOTAL		4 ft²			420 ft²		

SECTION 12 - APPLICATION FEE (RSA 482-A:3, I)

MINIMUM IMPACT FEE: Flat fee of \$400.

NON-ENFORCEMENT RELATED, PUBLICLY-FUNDED AND SUPERVISED RESTORATION PROJECTS, REGARDLESS OF IMPACT CLASSIFICATION: Flat fee of \$400 (refer to RSA 482-A:3, 1(c) for restrictions).

MINOR OR MAJOR IMPACT FEE: Calculate using the table below:

Permanent and temporary (non-docking):	× \$0.40 =	\$0.00
Seasonal docking structure:	× \$2.00 =	\$840.00
Permanent docking structure:	× \$4.00 =	\$16.00
Projects proposing shoreline structures (including docks) add \$400 =		\$1,256.00
	Total =	\$1,256.00

The application fee for minor or major impact is the above calculated total or \$400, whichever is greater = \$1,256.00

SECTION 13 - PROJECT CLASSIFICATION (Env-Wt 306.05)


Indicate the project classification.

 Minimum Impact Project Minor Project Major Project**SECTION 14 - REQUIRED CERTIFICATIONS (Env-Wt 311.11)**

Initial each box below to certify:


Initials:	To the best of the signer's knowledge and belief, all required notifications have been provided.
Initials:	The information submitted on or with the application is true, complete, and not misleading to the best of the signer's knowledge and belief.
Initials:	<p>The signer understands that:</p> <ul style="list-style-type: none"> The submission of false, incomplete, or misleading information constitutes grounds for NHDES to: <ol style="list-style-type: none"> Deny the application. Revoke any approval that is granted based on the information. If the signer is a certified wetland scientist, licensed surveyor, or professional engineer licensed to practice in New Hampshire, refer the matter to the joint board of licensure and certification established by RSA 310-A:1. The signer is subject to the penalties specified in New Hampshire law for falsification in official matters, currently RSA 641. The signature shall constitute authorization for the municipal conservation commission and the Department to inspect the site of the proposed project, except for minimum impact forestry SPN projects and minimum impact trail projects, where the signature shall authorize only the Department to inspect the site pursuant to RSA 482-A:6, II.
Initials:	If the applicant is not the owner of the property, each property owner signature shall constitute certification by the signer that he or she is aware of the application being filed and does not object to the filing.

SECTION 15 - REQUIRED SIGNATURES (Env-Wt 311.04(d); Env-Wt 311.11)

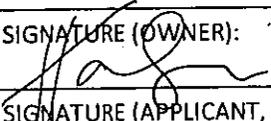SIGNATURE (OWNER): 	PRINT NAME LEGIBLY: Hanson Gong	DATE: 08/02/2021
SIGNATURE (APPLICANT, IF DIFFERENT FROM OWNER):	PRINT NAME LEGIBLY:	DATE:
SIGNATURE (AGENT, IF APPLICABLE): 	PRINT NAME LEGIBLY: Jamie Irving	DATE: 07/20/21

SECTION 16 - TOWN/CITY CLERK SIGNATURE (Env-Wt 311.04(f))

As required by RSA 482-A:3, I(a),(1), I hereby certify that the applicant has filed four application forms, four detailed plans, and four USGS location maps with the town/city indicated below.

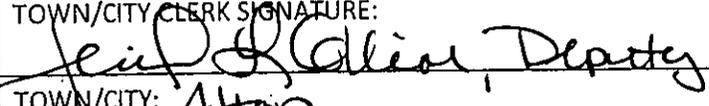TOWN/CITY CLERK SIGNATURE: 	PRINT NAME LEGIBLY: Jennifer L. Collins
TOWN/CITY: Atton	DATE: 8/10/2021

irm@des.nh.gov or (603) 271-2147

NH DES Wetlands Bureau, 29 Hazen Drive, PO Box 95, Concord, NH 03302-0095

www.des.nh.gov

SECTION 13 - PROJECT CLASSIFICATION (Env-Wt 306.05)

Indicate the project classification.

 Minimum Impact Project Minor Project Major Project**SECTION 14 - REQUIRED CERTIFICATIONS (Env-Wt 311.11)**

Initial each box below to certify:

Initials: #	To the best of the signer's knowledge and belief, all required notifications have been provided.
Initials: #	The information submitted on or with the application is true, complete, and not misleading to the best of the signer's knowledge and belief.
Initials: #	<p>The signer understands that:</p> <ul style="list-style-type: none"> The submission of false, incomplete, or misleading information constitutes grounds for NHDES to: <ol style="list-style-type: none"> Deny the application. Revoke any approval that is granted based on the information. If the signer is a certified wetland scientist, licensed surveyor, or professional engineer licensed to practice in New Hampshire, refer the matter to the joint board of licensure and certification established by RSA 310-A:1. The signer is subject to the penalties specified in New Hampshire law for falsification in official matters, currently RSA 641. The signature shall constitute authorization for the municipal conservation commission and the Department to inspect the site of the proposed project, except for minimum impact forestry SPN projects and minimum impact trail projects, where the signature shall authorize only the Department to inspect the site pursuant to RSA 482-A:6, II.
Initials:	If the applicant is not the owner of the property, each property owner signature shall constitute certification by the signer that he or she is aware of the application being filed and does not object to the filing.


SECTION 15 - REQUIRED SIGNATURES (Env-Wt 311.04(d); Env-Wt 311.11)

SIGNATURE (OWNER): <i>Hanson Gong</i>	PRINT NAME LEGIBLY: Hanson Gong	DATE: 08/02/2021
SIGNATURE (APPLICANT, IF DIFFERENT FROM OWNER):	PRINT NAME LEGIBLY:	DATE:
SIGNATURE (AGENT, IF APPLICABLE): <i>Jamie Irving</i>	PRINT NAME LEGIBLY: Jamie Irving	DATE: 07/20/21

SECTION 16 - TOWN/CITY CLERK SIGNATURE (Env-Wt 311.04(f))

As required by RSA 482-A:3, I(a),(1), I hereby certify that the applicant has filed four application forms, four detailed plans, and four USGS location maps with the town/city indicated below.

TOWN/CITY CLERK SIGNATURE:	PRINT NAME LEGIBLY:
TOWN/CITY:	DATE:

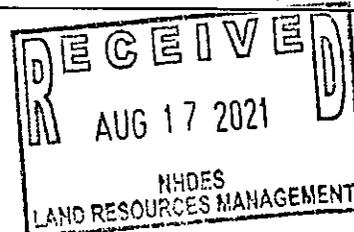


lrm@des.nh.gov or (603) 271-2147

NH DES Wetlands Bureau, 29 Hazen Drive, PO Box 95, Concord, NH 03302-0095

www.des.nh.gov

LAKE WINNIPESAUKEE

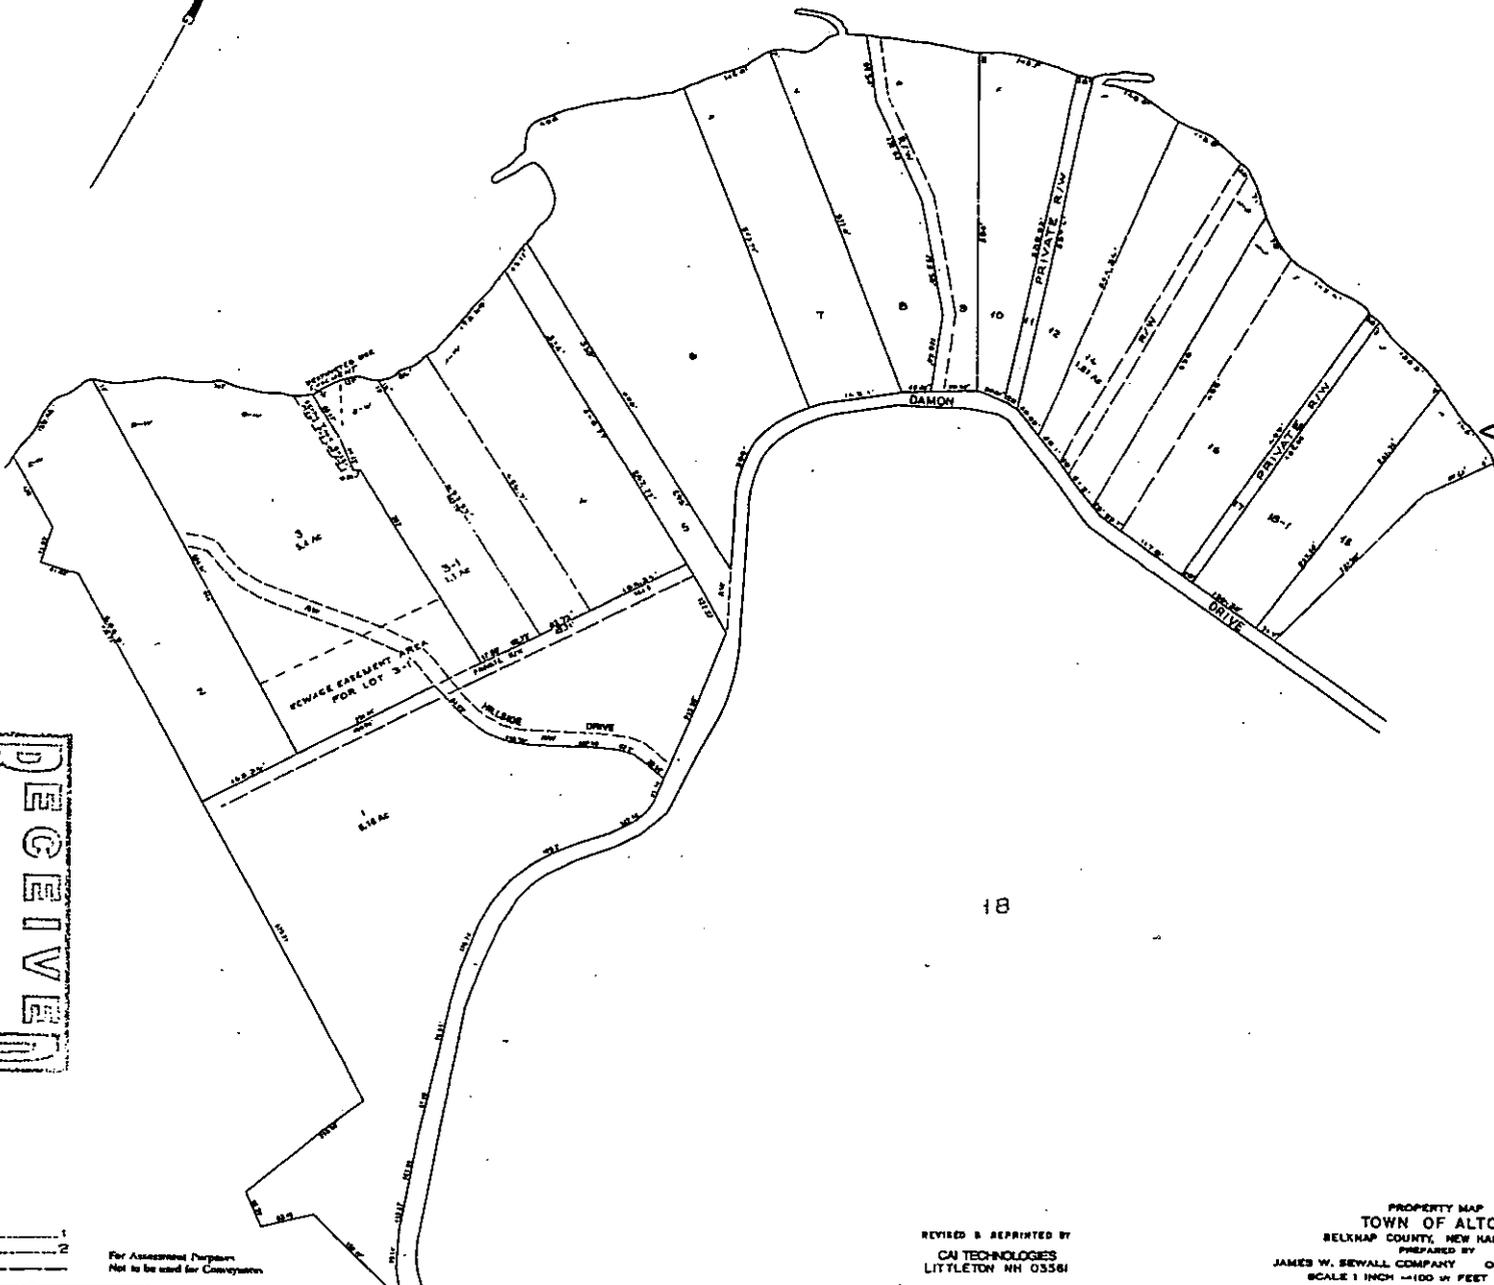

<<< SITE

47

18

NO PARCEL 15

RECEIVED
 AUG 16 2021
 NHDES
 LAND RESOURCES MANAGEMENT


LEGEND
 PARCEL NUMBERS 1
 ADJACENT MAPS 2
 MATCH LINE

For Assessment Purposes
 Not to be used for Conveyance

REVISED & REPRINTED BY
 CAI TECHNOLOGIES
 LITTLETON NH 03561


PROPERTY MAP
 TOWN OF ALTON
 BELKNAP COUNTY, NEW HAMPSHIRE
 PREPARED BY
 JAMES W. SEWALL COMPANY OLD TOWN, MAINE
 SCALE 1 INCH = 100 FEET

Gong Property

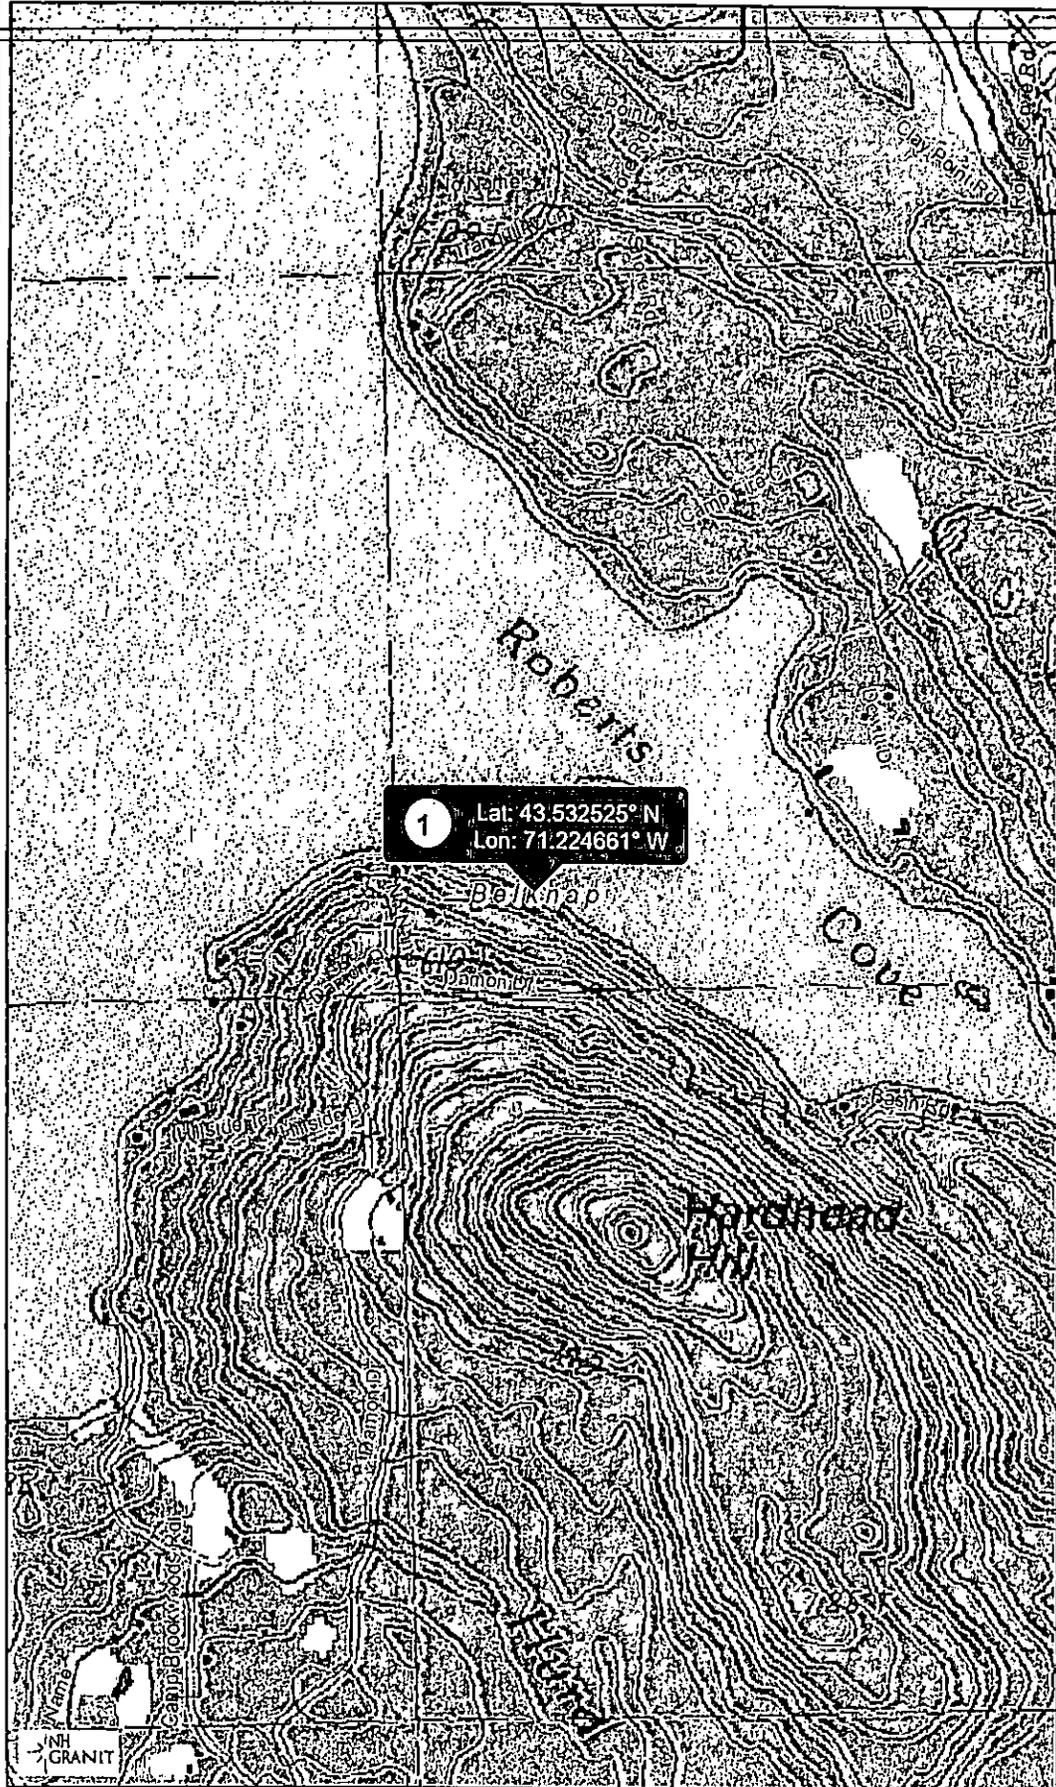

Legend

- State
- County
- City/Town

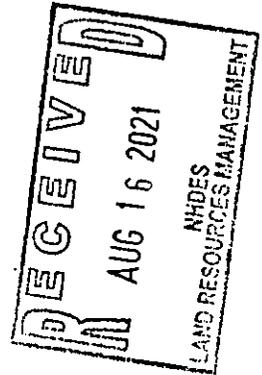

Map Scale

1: 10,000




© NH GRANIT, www.granit.unh.edu

Map Generated: 7/12/2021

Notes

Hanson Gong
282 Damon Drive, Alton
TM/L #046-018-000
Geographic Coordinates
Latitude: 43.5325° N
Longitude: 71.2246° W

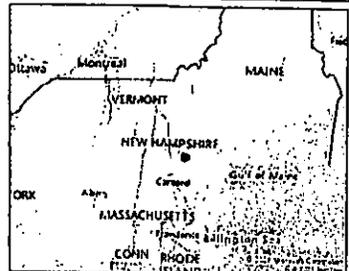

New Hampshire Natural Heritage Bureau
NHB DataCheck Results Letter

To: Jamie Irving
1218 Union Avenue

Laconia, NH 03246

From: NH Natural Heritage Bureau

Date: 7/21/2021 (valid until 7/21/2022)

Re: Review by NH Natural Heritage Bureau of request submitted 7/12/2021

Permits: NHDES - Wetland Standard Dredge & Fill - Major, USACE - General Permit

NHB ID: NHB21-2297

Applicant: Jamie Irving


Location: Alton
262 Damon Drive

Project

Description: Install a permanent boatlift and 14ft x 30ft seasonal canopy adjacent to an existing U-shaped permanent dock and breakwater.

The NH Natural Heritage database has been checked by staff of the NH Natural Heritage Bureau and/or the NH Nongame and Endangered Species Program for records of rare species and exemplary natural communities near the area mapped below. The species considered include those listed as Threatened or Endangered by either the state of New Hampshire or the federal government.

It was determined that, although there was a NHB record (e.g., rare wildlife, plant, and/or natural community) present in the vicinity, we do not expect that it will be impacted by the proposed project. This determination was made based on the project information submitted via the NHB Datacheck Tool on 7/12/2021 10:46:35 AM, and cannot be used for any other project.

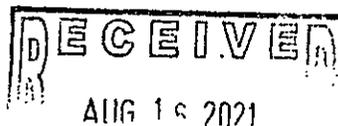

New Hampshire Natural Heritage Bureau
NHB DataCheck Results Letter

MAP OF PROJECT BOUNDARIES FOR: NHB21-2297

NHB21-2297



Abutter List

TM/L #046-018-000

Sun Water Holding Company, LLC (Attn: Hanson Gong)
Site


#046-018-001

Louis Gargiulo Revocable Trust


#047-001-000

Nicolas Massard and Emily McComb

7020 1810 0000 7658 3147

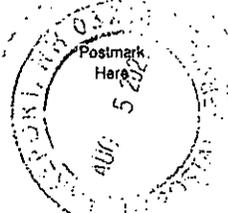U.S. Postal Service™ CERTIFIED MAIL® RECEIPT <i>Domestic Mail Only</i>	
For delivery information, visit our website at www.usps.com ®	
OFFICIAL USE	
Certified Mail Fee \$ 3.60	
Extra Services & Fees (check box, add fee as appropriate)	
<input type="checkbox"/> Return Receipt (hardcopy) \$	
<input type="checkbox"/> Return Receipt (electronic) \$	
<input type="checkbox"/> Certified Mail Restricted Delivery \$	
<input type="checkbox"/> Adult Signature Required \$	
<input type="checkbox"/> Adult Signature Restricted Delivery \$	
Postage \$.51	
Total Postage and Fees \$ 4.11	
Louis Gargiulo Revocable Trust	



7020 1810 0000 7658 3154

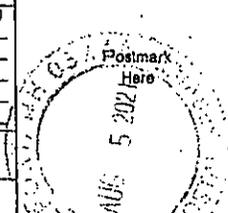U.S. Postal Service™ CERTIFIED MAIL® RECEIPT <i>Domestic Mail Only</i>	
For delivery information, visit our website at www.usps.com ®	
OFFICIAL USE	
Certified Mail Fee \$ 3.60	
Extra Services & Fees (check box, add fee as appropriate)	
<input type="checkbox"/> Return Receipt (hardcopy) \$	
<input type="checkbox"/> Return Receipt (electronic) \$	
<input type="checkbox"/> Certified Mail Restricted Delivery \$	
<input type="checkbox"/> Adult Signature Required \$	
<input type="checkbox"/> Adult Signature Restricted Delivery \$	
Postage \$.51	
Total Postage and Fees \$ 4.11	
Nicolas Massard and Emily McComb	

RECEIVED
 AUG 16 2021
 NHDES
 LAND RESOURCES MANAGEMENT

Lake Winnepesaukee

Full Lake Shoreline 504.32

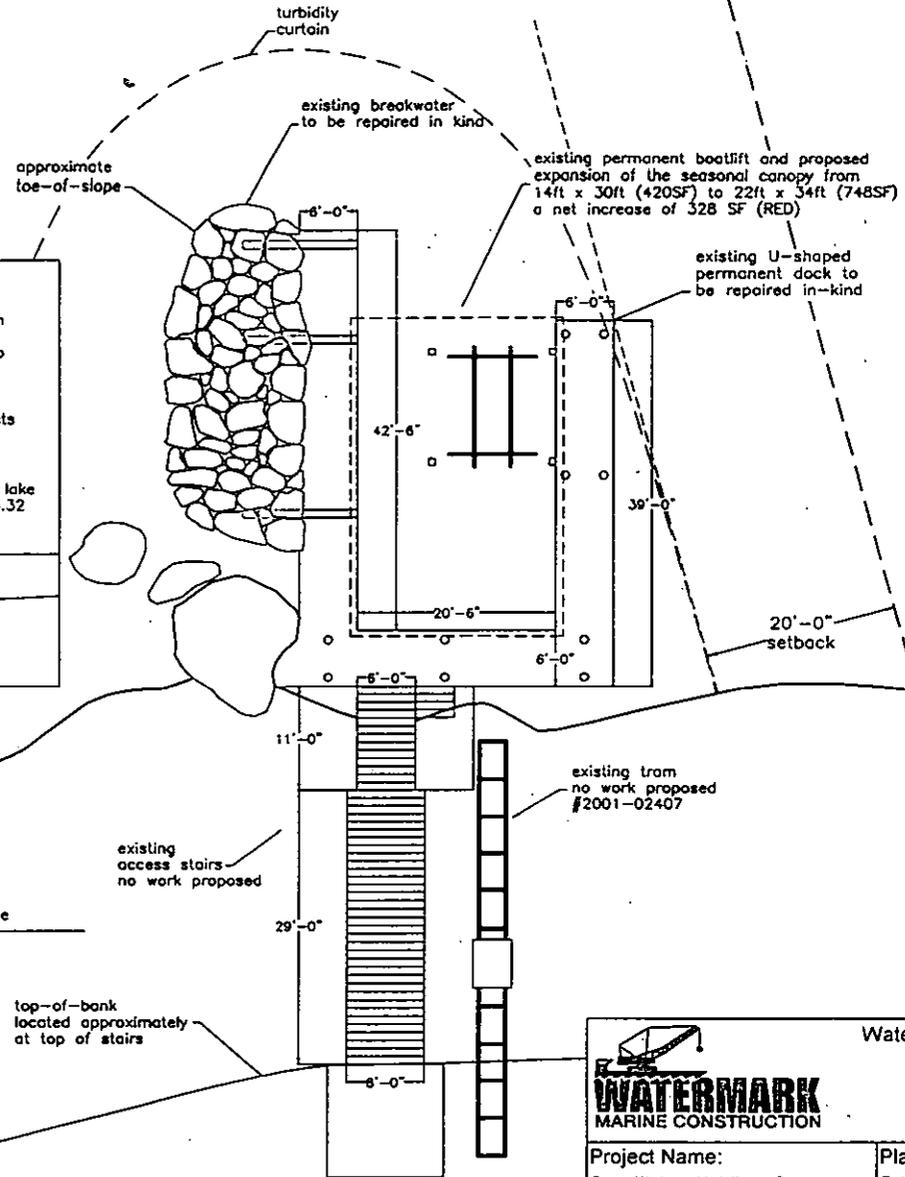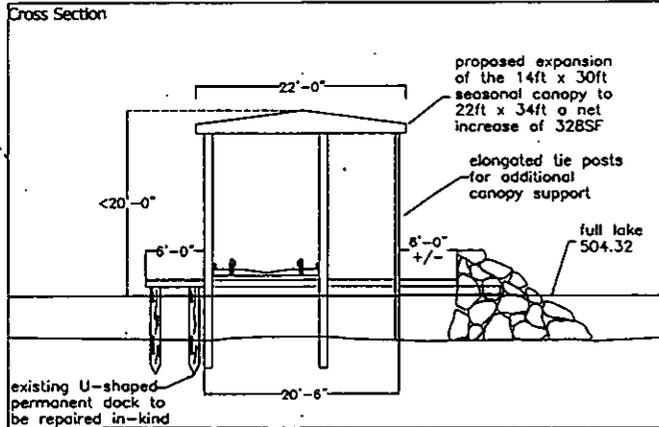

20'-0" setback

504.32 full lake shoreline

131.35 ft +/- straight line frontage

170.00 ft +/- shoreline frontage

150.67 ft +/- average frontage

Gong P/L
T.M.L. 9046-018-001

Hanson-McComb P/L
T.M.L. 9047-001-000

WATERMARK MARINE CONSTRUCTION

Watermark Marine Construction
1218 Union Avenue
Laconia, NH 03246
603-293-4000 (Phone)
603-524-8100 (Fax)

Project Name: Sun Water Holding Company Attn: Hanson Gong	Plan Title: Existing Conditions Amended
Plan Scale: 1" = 20'	Project Town: Alton
Plan Date: 06/10/20	Revision Date(s): 12/02/2021

RECEIVED
DEC 08 2021
NHDES
LAND RESOURCES MANAGEMENT