



The State of New Hampshire
Department of Environmental Services

Robert R. Scott, Commissioner

April 26, 2024



mac

His Excellency, Governor Christopher T. Sununu
and The Honorable Council
State House
Concord, NH 03301

REQUESTED ACTION

Approve Meredith d Connor 2017 Trust's request for a five-year permit time extension of NH Department of Environmental Services (NHDES) Wetland Bureau permit #2019-00942, to perform the following work on Lake Winnepesaukee in Gilford, in accordance with RSA 482-A:3, XIV-a. This project was previously approved by the Governor and Executive Council on July 10, 2019, Item #55. No comments were submitted by the Gilford Conservation Commission regarding the project as proposed.

Install 6 foot x 40 foot seasonal pier, 4 foot x 7 foot concrete anchoring pad, two seasonal personal watercraft lifts, a single seasonal boatlift and repair 68 linear feet of existing breakwater, a 4 foot x 28 foot cantilevered pier, and a 4 foot x 30 foot cantilevered pier, in kind, on an average of 159 linear feet of frontage along Lake Winnepesaukee on the northwestern section of Governors Island in Gilford.

NHDES imposed the following conditions as part of this approval:

1. All work shall be in accordance with revised plans by Watermark Marine Construction revision dated May 9, 2019 and as received by the NH Department of Environmental Services ("the department") on May 9, 2019.
2. This permit is not valid and effective until it has been recorded with the appropriate county Registry of Deeds by the applicant. Prior to starting work under this permit, the permittee shall submit a copy of the recorded permit to the department Wetlands Bureau by certified mail, return receipt requested.
3. All development activities associated with this project shall be conducted in compliance with applicable requirements of RSA 483-B and N.H. Code of Administrative Rules Env-Wq 1400 during and after construction.
4. Work shall be carried out in a time and manner to avoid disturbances to migratory waterfowl breeding and nesting areas.
5. Appropriate turbidity controls shall be installed prior to construction, shall be maintained during construction such that no turbidity escapes the immediate dredge area and shall remain until suspended particles have settled and water at the work site has returned to normal clarity.
6. Appropriate siltation and erosion controls shall be in place prior to construction, shall be maintained during construction, and shall remain until the area is stabilized. Temporary controls shall be removed once the area has been stabilized.
7. All dredged and excavated material and construction-related debris shall be placed outside of the areas subject to RSA 482-A. Any spoil material deposited within 250 feet of any surface water shall comply with RSA-483-B.

www.des.nh.gov

29 Hazen Drive • PO Box 95 • Concord, NH 03302-0095

NHDES Main Line: (603) 271-3503 • Subsurface Fax: (603) 271-6683 • Wetlands Fax: (603) 271-6588

TDD Access: Relay NH 1 (800) 735-2964

8. Any subdivision of the property frontage will require removal of a sufficient portion of the docking structures to comply with the dock size and density requirements in effect at the time of the subdivision.
9. Only those structures shown on the approved plans shall be installed or constructed along this frontage. All portions of the structures shall be at least 20 feet from the abutting property lines or the imaginary extension of those lines into the water.
10. No person undertaking any activity shall cause or contribute to, or allow the activity to cause or contribute to, any violations of the surface water quality standards in RSA 485-A and Env-Wq 1700.
11. This permit shall not preclude the department from initiating appropriate action if the department later determines that any of the structures depicted as "existing" on the plans submitted by or on behalf of the permitted were not previously permitted or grandfathered.
12. The repairs to the existing breakwater shall maintain the size, location, and configuration of the pre-existing breakwater.
13. No portion of the seasonal pier shall extend more than 40 feet from the shoreline at full lake elevation (Elevation 504.32).
14. All seasonal structures shall be removed for the non-boating season.

EXPLANATION

NHDES approved this project on April 26, 2024. NHDES supported its decision with the following findings:

1. Per Rule Env-Wt 314.05(b), the permittee submitted a written request to the department for an extension of permit [2019-00942 prior to the expiration of the permit.
2. Per Rule Env-Wt 314.05(c)(2), the submitted request included a statement, signed and certified in accordance with Env-Wt 311.11, that: the permit for which extension is sought has not been revoked or suspended without reinstatement; extension of the permit would not violate a condition of law or rule; the project is proceeding towards completion in accordance with plans and other documentation referenced by the permit; the applicant proposes reasonable mitigation measures to protect the public waters of the state from deterioration during the period of extension; and the wetland delineation is still valid pursuant to Env-Wt 406.01(b).
3. Per Rule Env-Wt 314.05(d), as specified in RSA 482-A:3, XIV-a(a), the department finds the permittee has submitted the request as specified in Env-Wt 314.05(b) and (c) and the mitigation measures proposed by the permittee are adequate to protect public waters from deterioration. The department therefore grants one extension of 5 additional years for permit [2019-00942].

NHDES Wetlands Bureau permit #2019-00942 application documents are enclosed for review by the Governor and the Executive Council in consideration of this request and in accordance with RSA 482-A:3, II(a), as it is a major project located in New Hampshire public waters.

We respectfully request your approval of this item.



Robert R. Scott
Commissioner



WETLANDS PERMIT APPLICATION

Water Division/ Wetlands Bureau

Land Resources Management

Check the status of your application: www.des.nh.gov/onestop



RECEIVED
MAR 28 2019
NHDES
LAND RESOURCES MANAGEMENT

COMPLETE

MAR 28 2019

2019-00942
2319
496-
56x

1. REVIEW TIME: Indicate your Review Time below. To determine review time, refer to Guidance Document A for Instructions.

Standard Review (Minimum, Minor or Major Impact)

Expedited Review (Minimum Impact only)

2. MITIGATION REQUIREMENT:

If mitigation is required, a Mitigation-Pre Application meeting must occur prior to submitting this Wetlands Permit Application. To determine if mitigation is required, please refer to the Determine if Mitigation is Required Frequently Asked Questions.

Mitigation Pre-Application Meeting Date: Month: ___ Day: ___ Year: ___

N/A - Mitigation is not required

3. PROJECT LOCATION:

Separate wetland permit applications must be submitted for each municipality within which wetland impacts occur.

ADDRESS: 282 Edgewater Drive

TOWN/CITY: Gilford

TAX MAP: 21B

BLOCK: 013

LOT: 000

UNIT: 000

USGS TOPO MAP WATERBODY NAME: Lake Winnepesaukee

NA

STREAM WATERSHED SIZE:

NA

LOCATION COORDINATES (if known): Easting: 1,044,627.08 Northing: 407,004.98

Latitude/Longitude UTM State Plane

4. PROJECT DESCRIPTION:

Provide a brief description of the project outlining the scope of work. Attach additional sheets as needed to provide a detailed explanation of your project. DO NOT reply "See Attached" in the space provided below.

Install a 6ft x 40ft seasonal crank-up dock, a 4ft x 7ft concrete hinge pad, two seasonal PWC lifts and a single seasonal boatlift. No work proposed to existing structures...

5. SHORELINE FRONTAGE:

N/A This does not have shoreline frontage.

SHORELINE FRONTAGE: 158.50ft

Shoreline Frontage is calculated by determining the average of the distances of the actual natural navigable shoreline frontage and a straight line drawn between the property lines, both of which are measured at the normal high water line (Env-Wt 101.89).

6. RELATED NHDES LAND RESOURCES MANAGEMENT PERMIT APPLICATIONS ASSOCIATED WITH THIS PROJECT:

Please indicate if any of the following permit applications are required and, if required, the status of the application.

To determine if other Land Resources Management Permits are required, refer to the Land Resources Management Website.

Permit Type	Permit Required	File Number	Permit Application Status
Alteration of Terrain Permit Per RSA 485-A:17	<input type="checkbox"/> YES <input checked="" type="checkbox"/> NO	_____	<input type="checkbox"/> APPROVED <input type="checkbox"/> PENDING <input type="checkbox"/> DENIED
Individual Sewerage Disposal per RSA 485-A:2	<input type="checkbox"/> YES <input checked="" type="checkbox"/> NO	_____	<input type="checkbox"/> APPROVED <input type="checkbox"/> PENDING <input type="checkbox"/> DENIED
Subdivision Approval Per RSA 485-A	<input type="checkbox"/> YES <input checked="" type="checkbox"/> NO	_____	<input type="checkbox"/> APPROVED <input type="checkbox"/> PENDING <input type="checkbox"/> DENIED
Shoreland Permit Per RSA 483-B	<input type="checkbox"/> YES <input checked="" type="checkbox"/> NO	_____	<input type="checkbox"/> APPROVED <input type="checkbox"/> PENDING <input type="checkbox"/> DENIED

7. NATURAL HERITAGE BUREAU & DESIGNATED RIVERS:

See the Instructions & Required Attachments document for instructions to complete a & b below.

a. Natural Heritage Bureau File ID: NHB 19 - 0788

b. This project is within a Designated River corridor. The project is within 1/4 mile of: _____; and date a copy of the application was sent to the Local River Management Advisory Committee: Month: ___ Day: ___ Year: ___

N/A - This project is not within a Designated River corridor.

irm@des.nh.gov or (603) 271-2147

NHDES Wetlands Bureau, 29 Hazen Drive, PO Box 95, Concord, NH 03302-0095

www.des.nh.gov



B. APPLICANT INFORMATION (Desired permit holder)			
LAST NAME, FIRST NAME, M.I.: Connor, Meredith and Michael			
TRUST / COMPANY NAME: Meredith D. Connor 2017 Trust		MAILING ADDRESS:	
TOWN/CITY:		STATE:	ZIP CODE:
EMAIL or FAX: N/A		PHONE: N/A	
ELECTRONIC COMMUNICATION: By initialing here: <u>N/A</u> , I hereby authorize NHDES to communicate all matters relative to this application electronically.			
9. PROPERTY OWNER INFORMATION (if different than applicant)			
LAST NAME, FIRST NAME, M.I.: Connor, Meredith and Michael			
TRUST / COMPANY NAME: Meredith D. Connor 2017 Trust		MAILING ADDRESS:	
TOWN/CITY:		STATE:	ZIP CODE:
EMAIL or FAX: N/A		PHONE: N/A	
ELECTRONIC COMMUNICATION: By initialing here <u>N/A</u> , I hereby authorize NHDES to communicate all matters relative to this application electronically.			
10. AUTHORIZED AGENT INFORMATION			
LAST NAME, FIRST NAME, M.I.: Irving, Jamie C.		COMPANY NAME: Watermark Marine Construction	
MAILING ADDRESS: 1218 Union Avenue			
TOWN/CITY: Laconia		STATE: NH	ZIP CODE: 03246
EMAIL or FAX: jci@watermarkmarine.com		PHONE: 603-293-4000	
ELECTRONIC COMMUNICATION: By initialing here <u>JCI</u> , I hereby authorize NHDES to communicate all matters relative to this application electronically.			
11. PROPERTY OWNER SIGNATURE:			
See the <u>Instructions & Required Attachments</u> document for clarification of the below statements			
By signing the application, I am certifying that:			
<ol style="list-style-type: none"> I authorize the applicant and/or agent indicated on this form to act in my behalf in the processing of this application, and to furnish upon request, supplemental information in support of this permit application. I have reviewed and submitted information & attachments outlined in the <u>Instructions and Required Attachment</u> document. All abutters have been identified in accordance with RSA 482-A:3, I and Env-Wt 100-900. I have read and provided the required information outlined in Env-Wt 302.04 for the applicable project type. I have read and understand Env-Wt 302.03 and have chosen the least impacting alternative. Any structure that I am proposing to repair/replace was either previously permitted by the Wetlands Bureau or would be considered grandfathered per Env-Wt 101.47. I have submitted a Request for Project Review (RPR) Form (www.nh.gov/nhdhr/review) to the NH State Historic Preservation Officer (SHPO) at the NH Division of Historical Resources to identify the presence of historical/ archeological resources while coordinating with the lead federal agency for National Historic Preservation Act (NHPA) 106 compliance. I authorize NHDES and the municipal conservation commission to inspect the site of the proposed project. I have reviewed the information being submitted and that to the best of my knowledge the information is true and accurate. I understand that the willful submission of falsified or misrepresented information to the NHDES is a criminal act, which may result in legal action. I am aware that the work I am proposing may require additional state, local or federal permits which I am responsible for obtaining. The mailing addresses I have provided are up to date and appropriate for receipt of NHDES correspondence. NHDES will not forward returned 			
 Property Owner Signature		Michael Connor Print name legibly	3/15/2019 Date

MUNICIPAL SIGNATURES

12. CONSERVATION COMMISSION SIGNATURE

The signature below certifies that the municipal conservation commission has reviewed this application, and:

1. Waives its right to intervene per RSA 482-A:11;
2. Believes that the application and submitted plans accurately represent the proposed project; and
3. Has no objection to permitting the proposed work.


	Print name legibly	Date
--	--------------------	------

DIRECTIONS FOR CONSERVATION COMMISSION

1. Expedited review ONLY requires that the conservation commission's signature is obtained in the space above.
2. Expedited review requires the Conservation Commission signature be obtained prior to the submittal of the original application to the Town/City Clerk for signature.
3. The Conservation Commission may refuse to sign. If the Conservation Commission does not sign this statement for any reason, the application is not eligible for expedited review and the application will be reviewed in the standard review time frame.

13. TOWN / CITY CLERK SIGNATURE

As required by Chapter 482-A:3 (amended 2014), I hereby certify that the applicant has filed four application forms, four detailed plans, and four USGS location maps with the town/city indicated below.

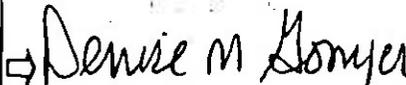	Print name legibly	Town/City	Date
--	--------------------	-----------	------

DIRECTIONS FOR TOWN/CITY CLERK:

Per RSA 482-A:3,1

1. For applications where "Expedited Review" is checked on page 1, if the Conservation Commission signature is not present, NHDES will accept the permit application, but it will NOT receive the expedited review time.
2. IMMEDIATELY sign the original application form and four copies in the signature space provided above;
3. Return the signed original application form and attachments to the applicant so that the applicant may submit the application form and attachments to NHDES by mail or hand delivery.
4. IMMEDIATELY distribute a copy of the application with one complete set of attachments to each of the following bodies: the municipal Conservation Commission, the local governing body (Board of Selectmen or Town/City Council), and the Planning Board; and
5. Retain one copy of the application form and one complete set of attachments and make them reasonably accessible for public review.

DIRECTIONS FOR APPLICANT:

1. Submit the single, original permit application form bearing the signature of the Town/ City Clerk, additional materials, and the application fee to NHDES by mail or hand delivery.

14. IMPACT AREA:

For each jurisdictional area that will be/has been impacted, provide square feet and, if applicable, linear feet of impact.

Permanent: Impacts that will remain after the project is complete.

Temporary: Impacts not intended to remain (and will be restored to pre-construction conditions) after the project is completed.

Intermittent Streams: linear footage distance of disturbance is measured along the thread of the channel.

Perennial Streams/Rivers: the total linear footage distance is calculated by summing the lengths of disturbance to the channel and each bank.

JURISDICTIONAL AREA	PERMANENT Sq. Ft. / Lin. Ft.	TEMPORARY Sq. Ft. / Lin. Ft.
Forested wetland	<input type="checkbox"/> ATF	<input type="checkbox"/> ATF
Scrub-shrub wetland	<input type="checkbox"/> ATF	<input type="checkbox"/> ATF
Emergent wetland	<input type="checkbox"/> ATF	<input type="checkbox"/> ATF
Wet meadow	<input type="checkbox"/> ATF	<input type="checkbox"/> ATF
Intermittent stream channel	/ <input type="checkbox"/> ATF	/ <input type="checkbox"/> ATF
Perennial Stream / River channel	/ <input type="checkbox"/> ATF	/ <input type="checkbox"/> ATF
Lake / Pond	/ <input type="checkbox"/> ATF	/ <input type="checkbox"/> ATF
Bank - Intermittent stream	/ <input type="checkbox"/> ATF	/ <input type="checkbox"/> ATF
Bank - Perennial stream / River	/ <input type="checkbox"/> ATF	/ <input type="checkbox"/> ATF
Bank - Lake / Pond	/ <input type="checkbox"/> ATF	/ <input type="checkbox"/> ATF
Tidal water	/ <input type="checkbox"/> ATF	/ <input type="checkbox"/> ATF
Salt marsh	<input type="checkbox"/> ATF	<input type="checkbox"/> ATF
Sand dune	<input type="checkbox"/> ATF	<input type="checkbox"/> ATF
Prime wetland	<input type="checkbox"/> ATF	<input type="checkbox"/> ATF
Prime wetland buffer	<input type="checkbox"/> ATF	<input type="checkbox"/> ATF
Undeveloped Tidal Buffer Zone (TBZ)	<input type="checkbox"/> ATF	<input type="checkbox"/> ATF
Previously-developed upland in TBZ	<input type="checkbox"/> ATF	<input type="checkbox"/> ATF
Docking - Lake / Pond	28 <input type="checkbox"/> ATF	240 <input type="checkbox"/> ATF
Docking - River	<input type="checkbox"/> ATF	<input type="checkbox"/> ATF
Docking - Tidal Water	<input type="checkbox"/> ATF	<input type="checkbox"/> ATF
Vernal Pool	<input type="checkbox"/> ATF	<input type="checkbox"/> ATF
TOTAL	28 /	240 /

15. APPLICATION FEE: See the Instructions & Required Attachments document for further instruction

Minimum Impact Fee: Flat fee of \$200

Minor or Major Impact Fee: Calculate using the below table below

Permanent and Temporary (non-docking) _____ sq. ft. X \$0.20 = \$ _____

Temporary (seasonal) docking structure: 240 sq. ft. X \$1.00 = \$ 240.00

Permanent docking structure: 28 sq. ft. X \$2.00 = \$ 56.00

Projects proposing shoreline structures (including docks) add \$200 = \$ 200.00

Total = \$ 496.00

The Application Fee is the above calculated Total or \$200, whichever is greater = \$ 496.00

irm@des.nh.gov or (603) 271-2147

NHDES Wetlands Bureau, 29 Hazen Drive, PO Box 95, Concord, NH 03302-0095

www.des.nh.gov



Connor Property


Gifford, NH



March 26, 2019


1 inch = 100 Feet

www.cai-tech.com

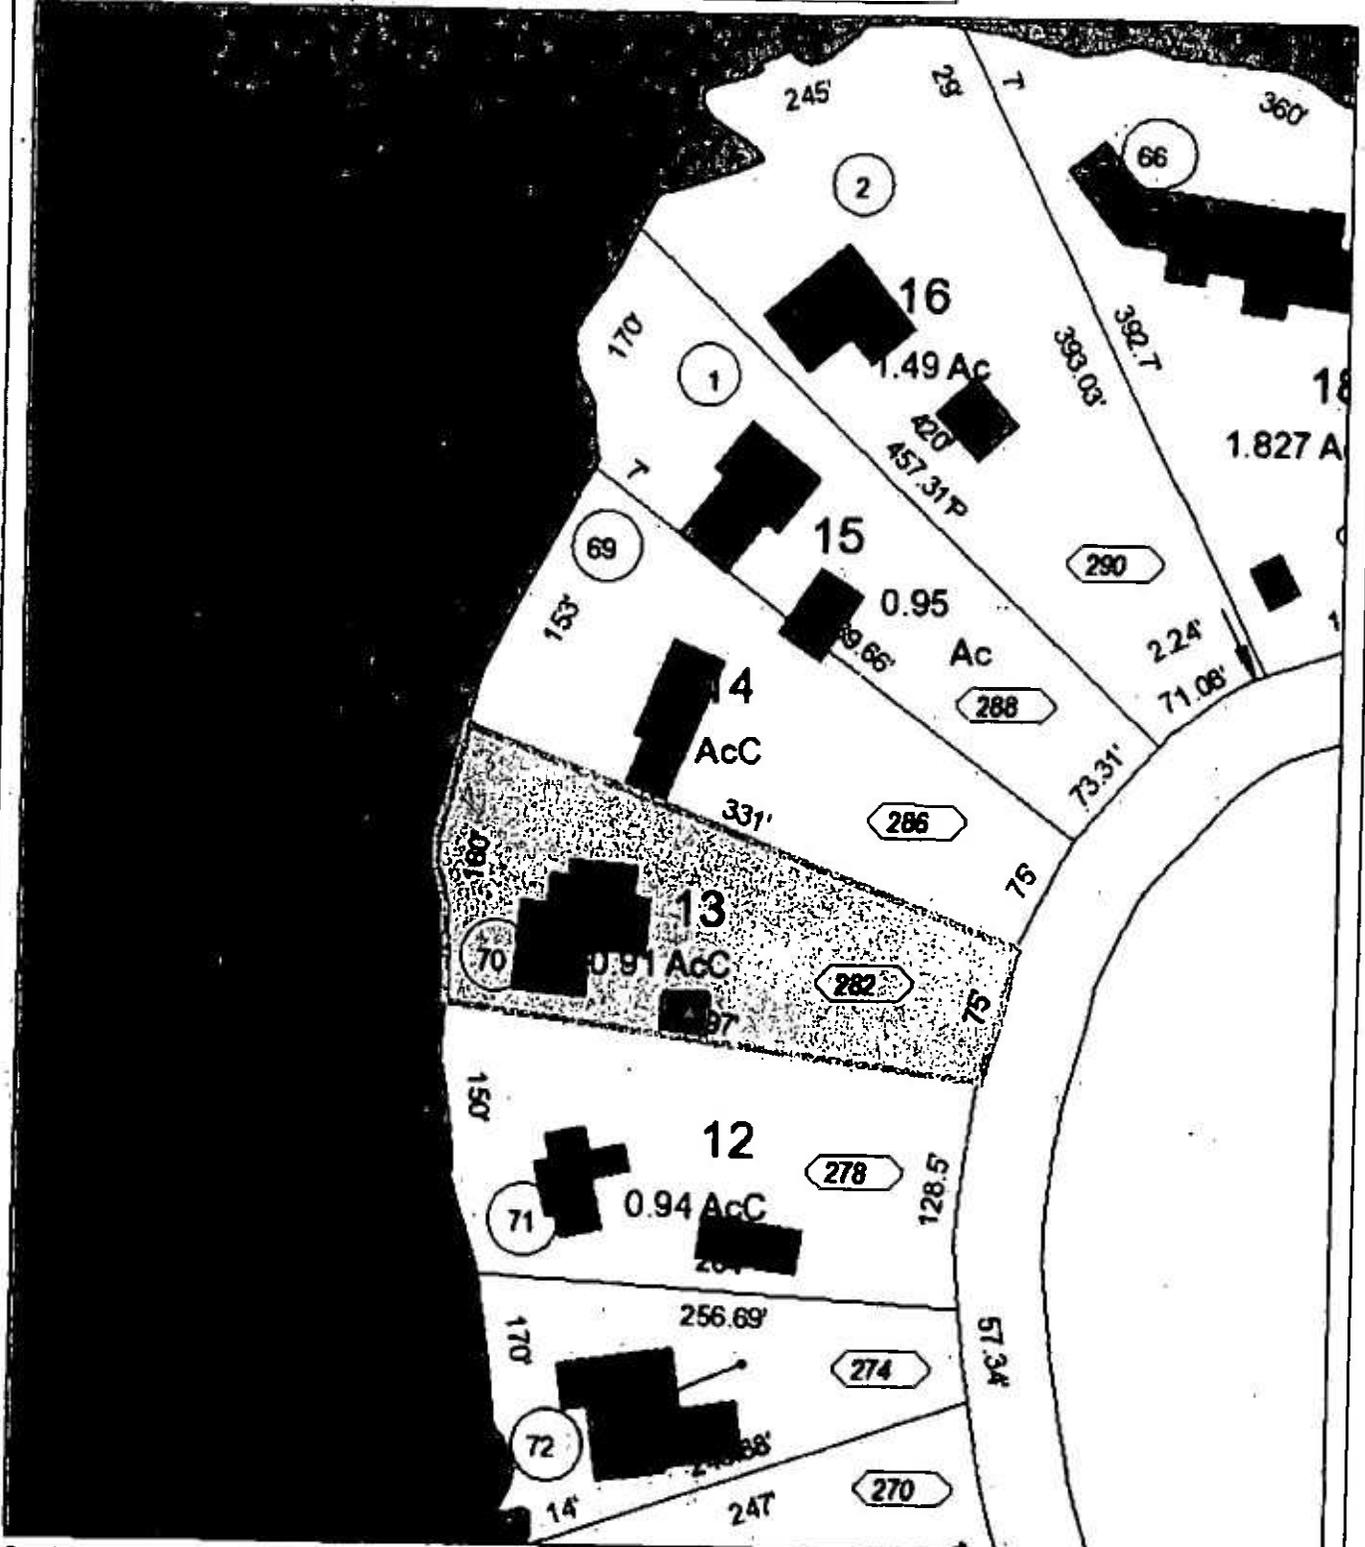

Data shown on this map is provided for planning and informational purposes only. The municipality and CAI Technologies are not responsible for any use for other purposes or misuse or misrepresentation of this map.

Connor Property

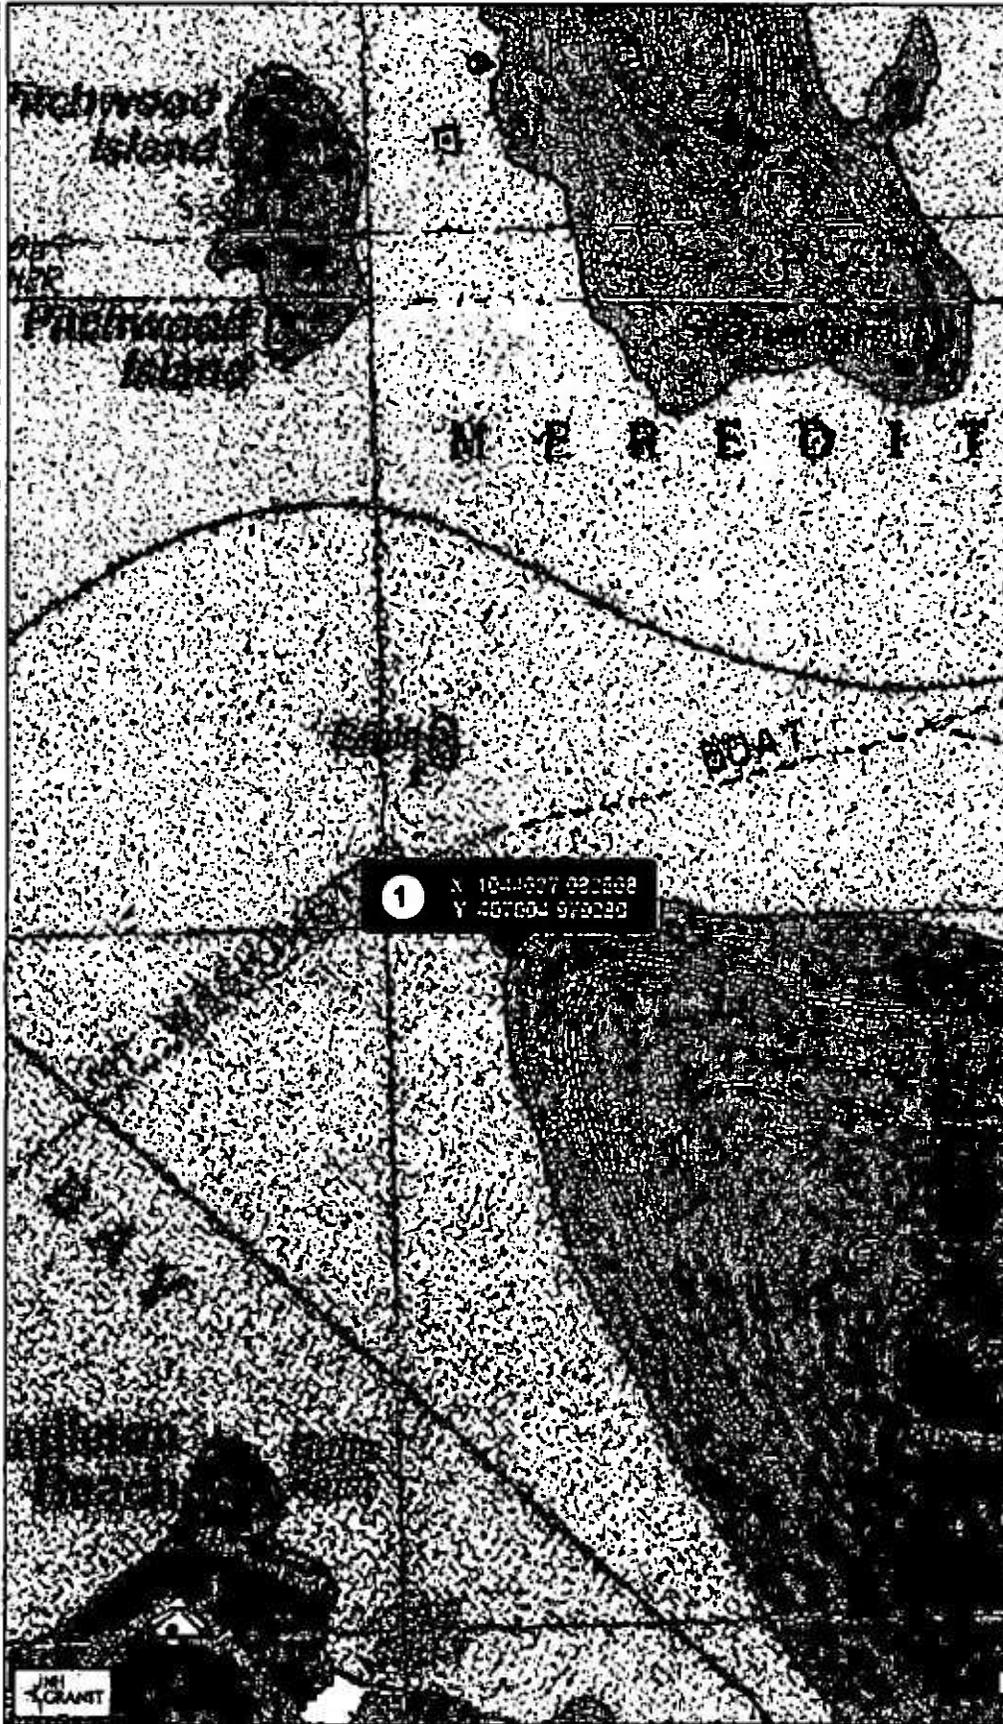

- Legend**
- State
 - County
 - City/Town


1 N 1044637.92368
Y 407004.97029

Map Scale
1: 10,000



© NH GRANIT, www.granit.nh.edu
Map Generated: 3/28/2019

Notes
Michael and Meredith Connor
282 Edgewater Drive, Gofford
TOWN #218-013-000
NH Stateplane NAD83 (feet)
Easting: 1,044,627.08
Northing: 407,004.98

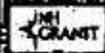



New Hampshire Natural Heritage Bureau

To: Jamie Irving
1218 Union Avenue
Laconia, NH 03246

Date: 3/26/2019

From: NH Natural Heritage Bureau

Re: Review by NH Natural Heritage Bureau of request dated 3/26/2019

NHB File ID: NHB19-0958

Applicant: Michael and Meredith Connor

Location: Tax Map(s)/Lot(s): 218-013-000
Gilford

Project Description: Install a 6ft x 40ft seasonal crank up dock, a 4ft x 7ft concrete hinge pad, two seasonal PWC lifts and a single seasonal boatlift. No work proposed to existing structures...


The NH Natural Heritage database has been checked for records of rare species and exemplary natural communities near the area mapped below. The species considered include those listed as Threatened or Endangered by either the state of New Hampshire or the federal government. We currently have no recorded occurrences for sensitive species near this project area.

A negative result (no record in our database) does not mean that a sensitive species is not present. Our data can only tell you of known occurrences, based on information gathered by qualified biologists and reported to our office. However, many areas have never been surveyed, or have only been surveyed for certain species. An on-site survey would provide better information on what species and communities are indeed present.

This report is valid through 3/25/2020.



MAP OF PROJECT BOUNDARIES FOR NHB FILE ID: NHB19-0958

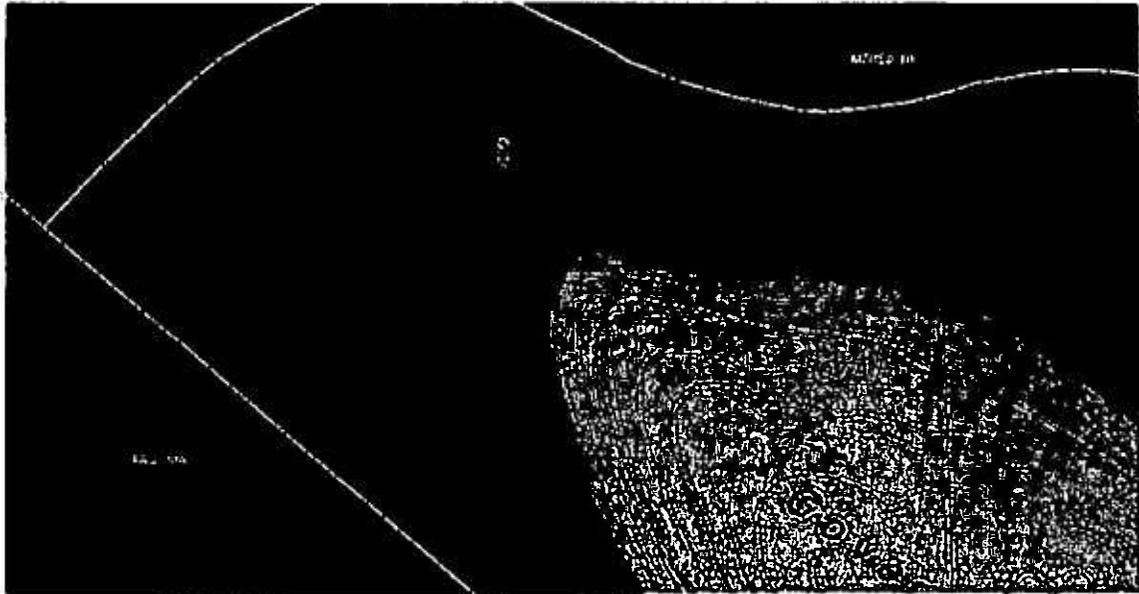



0 foot Abutters List Report

Gilford, NH
March 11, 2019

Subject Property:

Parcel Number: 218-013-000
CAMA Number: 218-013-000
Property Address: 282 EDGEWATER DR

Mailing Address: CONNOR, MEREDITH D 2017 TRUST
CONNOR, MICHAEL & MEREDITH TTES

Abutters:

Parcel Number: 218-012-000
CAMA Number: 218-012-000
Property Address: 278 EDGEWATER DR

Mailing Address: KAUFMAN, VICKI L & JEFFREY A

Parcel Number: 218-014-000
CAMA Number: 218-014-000
Property Address: 286 EDGEWATER DR

Mailing Address: ANNIS, LUCILLE TRUST ANNIS, LUCILLE
ANN & GEORGE EDWARD TTS

7028 3090 1358 3560

U.S. Postal Service™
CERTIFIED MAIL® RECEIPT
Domestic Mail Only

For delivery information, visit our website at www.usps.com™.

OFFICIAL USE

Certified Mail Fee	\$ 3.50
Extra Services & Fees (check box, add fee as appropriate)	
<input type="checkbox"/> Return Receipt (hardcopy)	\$
<input type="checkbox"/> Return Receipt (electronic)	\$
<input type="checkbox"/> Certified Mail Restricted Delivery	\$
<input type="checkbox"/> Adult Signature Required	\$
<input type="checkbox"/> Adult Signature Restricted Delivery	\$
Postage	\$.50
Total Postage and Fees	\$ 4.00

Postmark: MAR 26 2019

Vicki and Jeffrey Kaufman

Use for Instructions

7028 3090 1358 3560

U.S. Postal Service™
CERTIFIED MAIL® RECEIPT
Domestic Mail Only

For delivery information, visit our website at www.usps.com™.


OFFICIAL USE

Certified Mail Fee	\$ 3.50
Extra Services & Fees (check box, add fee as appropriate)	
<input type="checkbox"/> Return Receipt (hardcopy)	\$
<input type="checkbox"/> Return Receipt (electronic)	\$
<input type="checkbox"/> Certified Mail Restricted Delivery	\$
<input type="checkbox"/> Adult Signature Required	\$
<input type="checkbox"/> Adult Signature Restricted Delivery	\$
Postage	\$.50
Total Postage and Fees	\$ 4.00

Postmark: MAR 26 2019

George and Lucille Annis


Use for Instructions

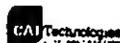



www.cai-tech.com

Lake Winnepesaukee

Full Lake Shoreline 504.32

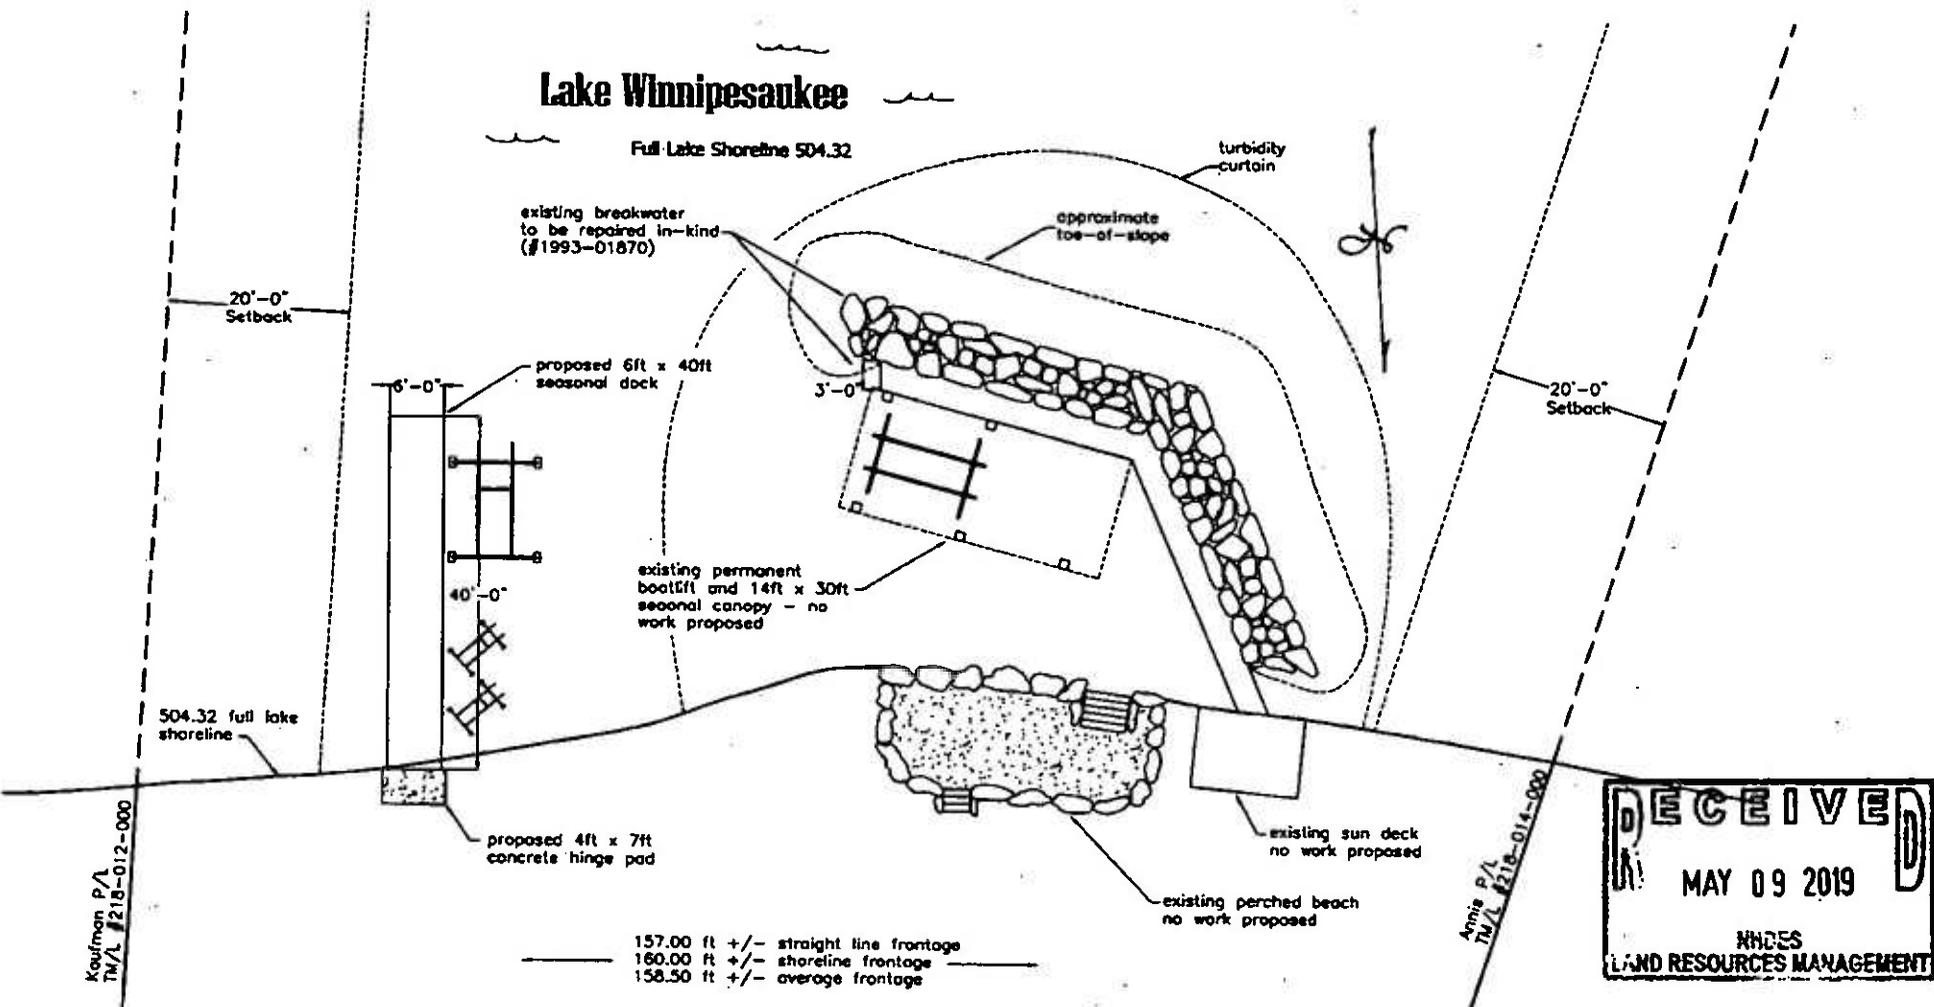

RECEIVED
MAY 09 2019
NHDES
LAND RESOURCES MANAGEMENT

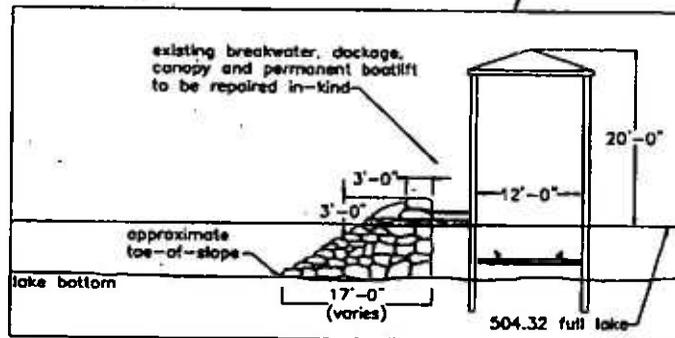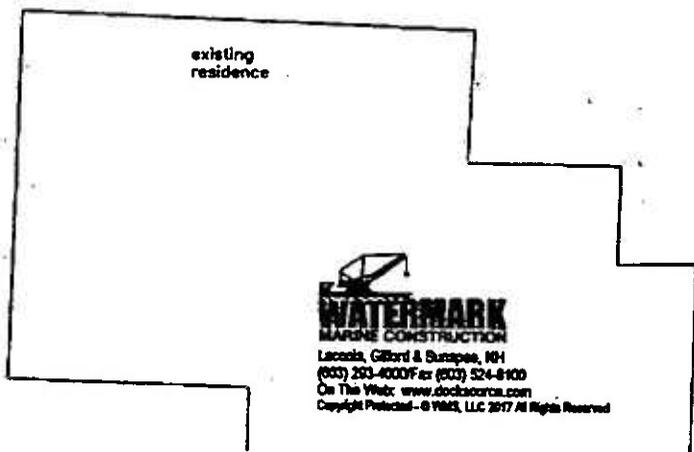

WATERMARK
MARINE CONSTRUCTION
Lacrosse, Gilford & Sunapee, NH
(603) 253-4000 Fax (603) 524-8100
On The Web: www.dockmar.com
Copyright Protected - © WMC, LLC 2017 All Rights Reserved

REV 05/09/19

Connor Property
Gilford, NH
3/19/19 1" = 20'



REQUEST FOR EXTENSION OF WETLANDS OR SHORELAND PERMIT

Water Division / Land Resources Management



RSA/Rule: RSA 482-A:3 XIV-a; RSA 483-B:5-b, VI/ Env-Wt 314.05

	Administrative Use Only	Administrative Use Only	Permit Not to Extend Beyond New Permit Expiration Date: ____ / ____ / ____
			Authorized By:
			Printed Name:
			Date:

Under state statutes RSA 482-A:3, XIV-a and RSA 483-B:5-b, VI, applicants may request an extension of a permit if certain conditions are met. These are described in Section 3 of this form. You may use this optional form to request an extension, before the permit expires. Once the permit expires, it is no longer eligible for an extension.

SECTION 1 - PROJECT INFORMATION			
PERMIT NUMBER: 2019-00942		PERMIT TYPE: <input type="checkbox"/> SHORELAND <input checked="" type="checkbox"/> WETLAND	
PERMIT EXPIRATION DATE (request must be filed before the permit expires): 5/20/24			
SECTION 2 - APPLICANT INFORMATION			
APPLICANT TYPE: <input type="checkbox"/> OWNER <input checked="" type="checkbox"/> AGENT			
OWNER/AUTHORIZED AGENT NAME: Meredith D Connor 2017 Trust			
MAILING ADDRESS: 282 Edgewater Dr.		TOWN/CITY: Gilford	STATE: NH ZIP CODE: 03249
EMAIL: meredithconnor@kw.com		PHONE: 603-937-1890	FAX:
SECTION 3 - REQUIRED INFORMATION			
If your request includes all required materials, initials, and signatures demonstrating that the following conditions have been met, it will be granted. If granted, you will receive an amended permit with the extension. If your request does not include all the required materials, initials and signatures, a copy of the request will be returned to you with the missing or non-compliant items indicated. Please enter the length of the requested extension in the box below, and then initial each box to accept the conditions, or check "N/A" if not applicable.			
The length of the requested extension, not to exceed five years: (RSA 482-A:3, XIV-a(a) and RSA 483-B:5-b, VI).			
Initials: MC	The permit for which the extension is sought has not been revoked or suspended without reinstatement (RSA 482-A:3, XIV-a(a) and RSA 483-B:5-b, VI(a)).		
Initials: MC	An extension would not violate a condition of law or rule (RSA 482-A:3, XIV-a(a) and RSA 483-B:5-b, VI(b)).		
Initials: MC	The project is proceeding towards completion in accordance with plans and other documentation referenced by the permit (RSA 482-A:3, XIV-a(a) and RSA 483-B:5-b, VI(c)).		

Initials: MC	The applicant proposes reasonable mitigation measures to protect the public waters of the state from deterioration during the period of extension (RSA 482-A:3, XIV-a(a) and Env-Wt 314.05(c)). Please check <input type="checkbox"/> N/A if this is a Shoreland Permit: <input type="checkbox"/> N/A
Initials: MC	The wetland delineation is still valid pursuant to Env -Wt 406.01(b) (Env-Wt 314.05(c)). Please check <input type="checkbox"/> N/A if this is a Shoreland Permit: <input type="checkbox"/> N/A
Initials: MC	The applicant proposes reasonable mitigation measures to protect the shorelands and public waters of the state from deterioration during the period of extension (RSA 483-B:5-b, VI(d)). Please check <input checked="" type="checkbox"/> N/A if this is a Wetlands Permit: <input type="checkbox"/> N/A

SECTION 4 - REQUIRED CERTIFICATIONS (Required for Wetlands Permit Only)


N/A: If this is a Shoreland Permit, please check N/A.

Initial each box below to certify:

Initials: MC	To the best of the signer's knowledge and belief, all required notifications have been provided.
Initials: MC	The information submitted on or with the application is true, complete, and not misleading to the best of the signer's knowledge and belief.
Initials: MC	The signer understands that: <ul style="list-style-type: none"> <input type="checkbox"/> The submission of false, incomplete, or misleading information constitutes grounds for NHDES to: <ol style="list-style-type: none"> 1. Deny the application. 2. Revoke any approval that is granted based on the information. 3. If the signer is a certified wetland scientist, licensed surveyor, or professional engineer licensed to practice in New Hampshire, refer the matter to the joint board of licensure and certification established by RSA 310 -A:1. <input type="checkbox"/> The signer is subject to the penalties specified in New Hampshire law for falsification in official matters, currently RSA 641. <input type="checkbox"/> The signature shall constitute authorization for the municipal conservation commission and the Department to inspect the site of the proposed project, except for minimum impact forestry SPN projects and minimum impact trail projects, where the signature shall authorize only the department to inspect the site pursuant to RSA 482A:6, II.
Initials: MC	If the applicant is not the owner of the property, each property owner signature shall constitute certification by the signer that he or she is aware of the application being filed and does not object to the filing.

SECTION 5 - SIGNATURE (S) (Required for Wetlands Permit Only)

N/A: If this is a Shoreland Permit, please check N/A.

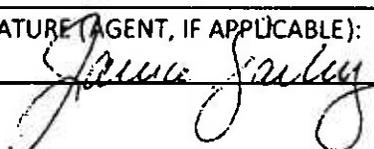SIGNATURE (OWNER): 	PRINT NAME LEGIBLY: Michael Connor	DATE: 4/19/24
SIGNATURE (APPLICANT, IF DIFFERENT FROM OWNER):	PRINT NAME LEGIBLY:	DATE:
SIGNATURE (AGENT, IF APPLICABLE): 	PRINT NAME LEGIBLY: JANICE FARLEY	DATE: 4/25/24