



The State of New Hampshire
Department of Environmental Services

Robert R. Scott, Commissioner

82



February 26, 2024

His Excellency, Governor Christopher T. Sununu
and The Honorable Council
State House
Concord, NH 03301

REQUESTED ACTION

Approve Paul/Shea Ripplinger's request to perform the following work on Lake Winnepesaukee in Alton pursuant to NH Department of Environmental Services (NHDES) Wetlands Bureau permit #2023-03144, and in accordance with RSA 482-A:3. No comments were submitted by the Alton Conservation Commission regarding the project as proposed.

Repair a 34 foot long breakwater by resetting dislodged rocks back into their original positions, install a 6 foot x 15 foot walkway connecting the existing 5 foot x 41 foot permanent dock to two 6 foot x 40 foot seasonal piers connected by a 6 foot x 15 foot walkway arranged in a "W" configuration, install two seasonal boatlifts in the center slips and two personal watercraft lifts adjacent to the easternmost pier and install a single concrete anchoring pad on an average of 156 feet of frontage along Lake Winnepesaukee on Rattlesnake Island in Alton.

NHDES imposed the following conditions as part of this approval:

1. In accordance with Env-Wt 307.16, all work shall be done in accordance with the approved plans dated October 13, 2023 by North Wing Design and Permit LLC, as received by the NH Department of Environmental Services (NHDES) on November 30, 2023.
2. This permit shall not be effective until it has been recorded in the Belknap County Registry of Deeds and a copy of the recorded permit has been provided to the department as required pursuant to RSA 482-A:3, and Env-Wt 314.02.
3. The concrete pad shall be constructed landward of the normal high water line (Elev. 504.32) as required per Env-Wt 513.13, (d).
4. Repair of the breakwater shall consist of replacement of original materials that have been dislodged from the breakwater into their original location per Env-Wt 512.07.
5. Only those structures shown on the approved plans shall be installed or constructed along this frontage as required per Env-Wt 513.22, (a).
6. All portions of the docking structures, including the breakwater toe -of-slope, shall be located at least 20 feet from the abutting property lines and no watercraft shall be secured to the docking facility such that it crosses over the imaginary extension of the property lines over the surface water as required by RSA 482-A:3, XIII.
7. All seasonal structures, including watercraft lifts, shall be removed for the non-boating season as required per Env-Wt 513.22.

www.des.nh.gov

29 Hazen Drive • PO Box 95 • Concord, NH 03302-0095

NHDES Main Line: (603) 271-3503 • Subsurface Fax: (603) 271-6683 • Wetlands Fax: (603) 271-6588

TDD Access: Relay NH 1 (800) 735-2964

8. In accordance with Env-Wt 513.21(c), a seasonal lift shall be installed and removed the same as a seasonal dock, as described in Env-Wt 513.22(b).
9. The seasonal docks shall be removed from the water prior to applying any paint, stain, or other preservative coating, and not returned to the water until after such coating is dry as required per Env-Wt 513.22(b)(4).
10. The owner understands and accepts that should these docking structures be found to have an unreasonable impact on the ability of abutting owners to use and enjoy their properties or the public's right to navigation, passage, and use of the resource for commerce and recreation the structures shall be subject to removal pursuant to RSA 482-A:1, RSA 482-A:11, II, and Env-Wt 513.03(a).
11. Pursuant to RSA 483-B:9, V(a)(2)(D), (v), this permit does not authorize the removal of trees or saplings within the waterfront buffer that would result in a tree and sapling point score below the minimum required per RSA 483-B:9, V(a)(2)(D), (iv).
12. Water quality control measures capable of minimizing erosion; collecting sediment and suspended and floating materials; and filtering fine sediment shall be selected and implemented as appropriate based on the size and nature of the project and the physical characteristics of the site, including slope, soil type, vegetative cover, and proximity to jurisdictional areas as required pursuant to Env-Wt 307.03(c).
13. Pursuant to RSA 482-A:14, RSA 482-A:14-b, and RSA 482-A:14-c, NHDES is authorized to take appropriate compliance actions should it be determined that, based upon additional information which becomes available, any of the structures depicted as "existing" on the plans submitted by or on behalf of the permittee were not previously permitted or grandfathered.

EXPLANATION

NHDES approved this project on January 18, 2024. NHDES supported its decision with the following findings:

1. This is a major impact project per Administrative Rule Env-Wt 513.24(c)(3), the dock is proposed adjacent to or attached to a breakwater.
2. The applicant has an average of 156 feet of frontage along Lake Winnepesaukee.
3. A maximum of 3 slips may be permitted on this frontage per Rule Env-Wt 513.12, Frontage Requirements for Private and Non-commercial Docking Structures.
4. The proposed docking facility will provide 3 slips as defined per RSA 482-A:2, VIII, and therefore meets Rule Env-Wt 513.12.
5. The NHDES finds that because the project is not of significant public interest and will not significantly impair the resources of Lake Winnepesaukee a public hearing under RSA 482-A:8 is not required.
6. No concerns were received from abutters nor the local Conservation Commission related to the project.
7. The NHDES finds that the project as proposed and conditioned meets the requirements of RSA 482-A and the Wetlands Program Code of Administrative Rules Chapters Env-Wt 100 - 900. No waivers of RSA 482-A or the Wetlands Program Code of Administrative Rules Chapters Env-Wt 100 - 900 were requested or approved under this permit action.

NHDES Wetlands Bureau permit #2023-03144 application documents are enclosed for review by the Governor and the Executive Council in consideration of this request and in accordance with RSA 482-A:3, II(a), as it is a major project located in New Hampshire public waters.

His Excellency, Governor Christopher T. Sununu
and The Honorable Council
Page 3 of 3

We respectfully request your approval of this item.

A handwritten signature in black ink, appearing to read "Robert R. Scott", written over a solid horizontal line.

Robert R. Scott
Commissioner



**STANDARD DREDGE AND FILL
WETLANDS PERMIT APPLICATION**
Water Division/Land Resources Management
Wetlands Bureau
Check the Status of your Application



RSA/Rule: RSA 482-A/Env-Wt 100-900

APPLICANT'S NAME: Shea and Paul Ripplinger

TOWN NAME: Alton

	COMPLETE	Administrative Use Only	File No.: <u>2023-03144</u>
	Administrative Use Only NOV 30 2023		Check No.: <u>1776</u>
			Amount: <u>1738.40</u>
			Initials:

A person may request a waiver of the requirements in Rules Env-Wt 100-900 to accommodate situations where strict adherence to the requirements would not be in the best interest of the public or the environment but is still in compliance with RSA 482-A. A person may also request a waiver of the standards for existing dwellings over water pursuant to RSA 482-A:26, III(b). For more information, please consult the Waiver Request Form.

SECTION 1 - REQUIRED PLANNING FOR ALL PROJECTS (Env-Wt 306.05; RSA 482-A:3, I(d)(2))	
Please use the <u>Wetland Permit Planning Tool (WPPT)</u> , the Natural Heritage Bureau (NHB) <u>DataCheck Tool</u> , the <u>Aquatic Restoration Mapper</u> , or other sources to assist in identifying key features such as: <u>priority resource areas (PRAs)</u> , <u>protected species or habitats</u> , coastal areas, designated rivers, or designated prime wetlands.	
Has the required planning been completed?	<input checked="" type="checkbox"/> Yes <input type="checkbox"/> No
Does the property contain a PRA? If yes, provide the following information:	<input type="checkbox"/> Yes <input checked="" type="checkbox"/> No
<ul style="list-style-type: none"> • Does the project qualify for an Impact Classification Adjustment (e.g. NH Fish and Game Department (NHF&G) and NHB agreement for a classification downgrade) or a Project-Type Exception (e.g. Maintenance or Statutory Permit-by-Notification (SPN) project)? See Env-Wt 407.02 and Env-Wt 407.04. 	<input type="checkbox"/> Yes <input checked="" type="checkbox"/> No
<ul style="list-style-type: none"> • Protected species or habitat? <ul style="list-style-type: none"> ○ If yes, species or habitat name(s): ○ NHB Project ID #: <u>NHB23-3097</u> 	<input type="checkbox"/> Yes <input checked="" type="checkbox"/> No
• Bog?	<input type="checkbox"/> Yes <input checked="" type="checkbox"/> No
• Floodplain wetland contiguous to a tier 3 or higher watercourse?	<input type="checkbox"/> Yes <input checked="" type="checkbox"/> No
• Designated prime wetland or duly-established 100-foot buffer?	<input type="checkbox"/> Yes <input checked="" type="checkbox"/> No
• Sand dune, tidal wetland, tidal water, or undeveloped tidal buffer zone?	<input type="checkbox"/> Yes <input checked="" type="checkbox"/> No
Is the property within a Designated River corridor? If yes, provide the following information:	<input type="checkbox"/> Yes <input checked="" type="checkbox"/> No
<ul style="list-style-type: none"> • Name of Local River Management Advisory Committee (LAC): • A copy of the application was sent to the LAC on Month: Day: Year: 	

irm@des.nh.gov or (603) 271-2147

NH DES Wetlands Bureau, 29 Hazen Drive, PO Box 95, Concord, NH 03302-0095

www.des.nh.gov

For dredging projects, is the subject property contaminated? • If yes, list contaminant:	<input type="checkbox"/> Yes <input checked="" type="checkbox"/> No
Is there potential to impact impaired waters, class A waters, or outstanding resource waters?	<input type="checkbox"/> Yes <input checked="" type="checkbox"/> No
For stream crossing projects, provide watershed size (see <u>WPPT</u> or Stream Stats):	
SECTION 2 - PROJECT DESCRIPTION (Env-Wt 311.04(i))	
Provide a brief description of the project and the purpose of the project, outlining the scope of work to be performed and whether impacts are temporary or permanent. DO NOT reply "See attached"; please use the space provided below.	
This project proposes installing two 6'-0" x 40'-0" seasonal docks and two 6'-0" x 7'-15'-0" connecting walkways. Docks will be attached to shore with two 4'-0" x 7'-0" concrete hinge pads, (or connected directly to existing ledge or boulders at shore). Additionally, this project proposes refurbishing the existing breakwater, installing two seasonal boatlifts and two seasonal PWC lifts.	
SECTION 3 - PROJECT LOCATION	
Separate wetland permit applications must be submitted for each municipality within which wetland impacts occur.	
ADDRESS: 700 Rattlesnake Island	
TOWN/CITY: Alton	
TAX MAP/BLOCK/LOT/UNIT: #079-003-000	
US GEOLOGICAL SURVEY (USGS) TOPO MAP WATERBODY NAME: Lake Winnepesaukee <input type="checkbox"/> N/A	

SECTION 4 - APPLICANT (DESIRED PERMIT HOLDER) INFORMATION (Env-Wt 311.04(a))

If the applicant is a trust or a company, then complete with the trust or company information.

NAME: Shea and Paul Ripplinger

MAILING ADDRESS: [REDACTED]

TOWN/CITY: [REDACTED]

STATE: [REDACTED]

ZIP CODE: [REDACTED]

EMAIL ADDRESS: N/A

FAX: N/A

PHONE: N/A

ELECTRONIC COMMUNICATION: By initialing here N/A, I hereby authorize NH DES to communicate all matters relative to this application electronically.**SECTION 5 - AUTHORIZED AGENT INFORMATION (Env-Wt 311.04(c))** N/A

LAST NAME, FIRST NAME, M.I.: Irving, Jamie C.

COMPANY NAME: North Wing Design and Permit, LLC

MAILING ADDRESS: PO Box 613

TOWN/CITY: Meredith

STATE: NH

ZIP CODE: 03253

EMAIL ADDRESS: info@northwingdesign.com

FAX: N/A

PHONE: 603-832-4851

ELECTRONIC COMMUNICATION: By initialing here JCI, I hereby authorize NH DES to communicate all matters relative to this application electronically.**SECTION 6 - PROPERTY OWNER INFORMATION (IF DIFFERENT THAN APPLICANT) (Env-Wt 311.04(b))**

If the owner is a trust or a company, then complete with the trust or company information.

 Same as applicant

NAME: N/A

MAILING ADDRESS: N/A

TOWN/CITY: N/A

STATE: N/A

ZIP CODE: N/A

EMAIL ADDRESS: N/A

FAX: N/A

PHONE: N/A

ELECTRONIC COMMUNICATION: By initialing here N/A, I hereby authorize NHDES to communicate all matters relative to this application electronically.irm@des.nh.gov or (603) 271-2147

NH DES Wetlands Bureau, 29 Hazen Drive, PO Box 95, Concord, NH 03302-0095

www.des.nh.gov

SECTION 7 - RESOURCE-SPECIFIC CRITERIA ESTABLISHED IN Env-Wt 400, Env-Wt 500, Env-Wt 600, Env-Wt 700, OR Env-Wt 900 HAVE BEEN MET (Env-Wt 313.01(a)(3))

Describe how the resource-specific criteria have been met for each chapter listed above (please attach information about stream crossings, coastal resources, prime wetlands, or non-tidal wetlands and surface waters):

There are currently no resource-specific criteria established in chapter Env-Wt 500. There are no resource specific criteria to meet with regards to proposed work herein.

This project proposes no work involving stream crossings, coastal resources, or prime wetlands.

SECTION 8 - AVOIDANCE AND MINIMIZATION

Impacts within wetland jurisdiction must be avoided to the maximum extent practicable (Env-Wt 313.03(a)).* Any project with unavoidable jurisdictional impacts must then be minimized as described in the Wetlands Best Management Practice Techniques For Avoidance and Minimization and the Wetlands Permitting: Avoidance, Minimization and Mitigation Fact Sheet. For minor or major projects, a functional assessment of all wetlands on the project site is required (Env-Wt 311.03(b)(10)).*

Please refer to the application checklist to ensure you have attached all documents related to avoidance and minimization, as well as functional assessment (where applicable). Use the Avoidance and Minimization Checklist, the Avoidance and Minimization Narrative, or your own avoidance and minimization narrative.

*See Env-Wt 311.03(b)(6) and Env-Wt 311.03(b)(10) for shoreline structure exemptions.

SECTION 9 - MITIGATION REQUIREMENT (Env-Wt 311.02)

If unavoidable jurisdictional impacts require mitigation, a mitigation pre-application meeting must occur at least 30 days but not more than 90 days prior to submitting this Standard Dredge and Fill Permit Application.

Mitigation Pre-Application Meeting Date: Month: Day: Year:

N/A - Mitigation is not required

SECTION 10 - THE PROJECT MEETS COMPENSATORY MITIGATION REQUIREMENTS (Env-Wt 313.01(a)(1)c)

Confirm that you have submitted a compensatory mitigation proposal that meets the requirements of Env-Wt 800 for all permanent unavoidable impacts that will remain after avoidance and minimization techniques have been exercised to the maximum extent practicable: I confirm submittal.

N/A - Compensatory mitigation is not required

lrm@des.nh.gov or (603) 271-2147

NH DES Wetlands Bureau, 29 Hazen Drive, PO Box 95, Concord, NH 03302-0095

www.des.nh.gov

SECTION 11 - IMPACT AREA (Env-Wt 311.04(g))

For each jurisdictional area that will be/has been impacted, provide square feet (SF) and, if applicable, linear feet (LF) of impact, and note whether the impact is after-the-fact (ATF; i.e., work was started or completed without a permit).

For intermittent and ephemeral streams, the linear footage of impact is measured along the thread of the channel. *Please note, installation of a stream crossing in an ephemeral stream may be undertaken without a permit per Rule Env-Wt 309.02(d), however other dredge or fill impacts should be included below.*

For perennial streams/rivers, the linear footage of impact is calculated by summing the lengths of disturbances to the channel and banks.

Permanent impacts are impacts that will remain after the project is complete (e.g., changes in grade or surface materials).

Temporary impacts are impacts not intended to remain (and will be restored to pre-construction conditions) after the project is completed.

JURISDICTIONAL AREA		PERMANENT			TEMPORARY		
		SF	LF	ATF	SF	LF	ATF
Wetlands	Forested Wetland			<input type="checkbox"/>			<input type="checkbox"/>
	Scrub-shrub Wetland			<input type="checkbox"/>			<input type="checkbox"/>
	Emergent Wetland			<input type="checkbox"/>			<input type="checkbox"/>
	Wet Meadow			<input type="checkbox"/>			<input type="checkbox"/>
	Vernal Pool			<input type="checkbox"/>			<input type="checkbox"/>
	Designated Prime Wetland			<input type="checkbox"/>			<input type="checkbox"/>
	Duly-established 100-foot Prime Wetland Buffer			<input type="checkbox"/>			<input type="checkbox"/>
Surface Water	Intermittent / Ephemeral Stream			<input type="checkbox"/>			<input type="checkbox"/>
	Perennial Stream or River			<input type="checkbox"/>			<input type="checkbox"/>
	Lake / Pond			<input type="checkbox"/>			<input type="checkbox"/>
	Docking - Lake / Pond			<input type="checkbox"/>	658 ft ²		<input type="checkbox"/>
	Docking - River			<input type="checkbox"/>			<input type="checkbox"/>
Banks	Bank - Intermittent Stream			<input type="checkbox"/>			<input type="checkbox"/>
	Bank - Perennial Stream / River			<input type="checkbox"/>			<input type="checkbox"/>
	Bank / Shoreline - Lake / Pond	56 ft ²		<input type="checkbox"/>			<input type="checkbox"/>
Tidal	Tidal Waters			<input type="checkbox"/>			<input type="checkbox"/>
	Tidal Marsh			<input type="checkbox"/>			<input type="checkbox"/>
	Sand Dune			<input type="checkbox"/>			<input type="checkbox"/>
	Undeveloped Tidal Buffer Zone (TBZ)			<input type="checkbox"/>			<input type="checkbox"/>
	Previously-developed TBZ			<input type="checkbox"/>			<input type="checkbox"/>
	Docking - Tidal Water			<input type="checkbox"/>			<input type="checkbox"/>
TOTAL		56 ft²			658 ft²		

SECTION 12 - APPLICATION FEE (RSA 482-A:3, I)

MINIMUM IMPACT FEE: Flat fee of \$400.

NON-ENFORCEMENT RELATED, PUBLICLY-FUNDED AND SUPERVISED RESTORATION PROJECTS, REGARDLESS OF IMPACT CLASSIFICATION: Flat fee of \$400 (refer to RSA 482-A:3, 1(c) for restrictions).

MINOR OR MAJOR IMPACT FEE: Calculate using the table below:

Permanent and temporary (non-docking):	56 ft ²	× \$0.40 =	\$22.40
Seasonal docking structure:	658 ft ²	× \$2.00 =	\$1,316.00
Permanent docking structure:		× \$4.00 =	\$0.00
Projects proposing shoreline structures (including docks) add \$400 =			\$400.00
Total =			\$1,738.40

The application fee for minor or major impact is the above calculated total or \$400, whichever is greater = **\$1,738.40**

irm@des.nh.gov or (603) 271-2147

NH DES Wetlands Bureau, 29 Hazen Drive, PO Box 95, Concord, NH 03302-0095

www.des.nh.gov

SECTION 13 - PROJECT CLASSIFICATION (Env-Wt 306.05)

Indicate the project classification.

<input type="checkbox"/> Minimum Impact Project	<input type="checkbox"/> Minor Project	<input checked="" type="checkbox"/> Major Project
---	--	---

SECTION 14 - REQUIRED CERTIFICATIONS (Env-Wt 311.11)

Initial each box below to certify:

Initials: SER	To the best of the signer's knowledge and belief, all required notifications have been provided.
Initials: SER	The information submitted on or with the application is true, complete, and not misleading to the best of the signer's knowledge and belief.
Initials: SER	<p>The signer understands that:</p> <ul style="list-style-type: none"> The submission of false, incomplete, or misleading information constitutes grounds for NHDES to: <ol style="list-style-type: none"> Deny the application. Revoke any approval that is granted based on the information. If the signer is a certified wetland scientist, licensed surveyor, or professional engineer licensed to practice in New Hampshire, refer the matter to the joint board of licensure and certification established by RSA 310-A:1. The signer is subject to the penalties specified in New Hampshire law for falsification in official matters, currently RSA 641. The signature shall constitute authorization for the municipal conservation commission and the Department to inspect the site of the proposed project, except for minimum impact forestry SPN projects and minimum impact trail projects, where the signature shall authorize only the Department to inspect the site pursuant to RSA 482-A:6, II.
Initials: N/A	If the applicant is not the owner of the property, each property owner signature shall constitute certification by the signer that he or she is aware of the application being filed and does not object to the filing.

SECTION 15 - REQUIRED SIGNATURES (Env-Wt 311.04(d); Env-Wt 311.11)

SIGNATURE (OWNER): <i>Shea E. Ripplinger</i>	PRINT NAME LEGIBLY: Shea or Paul Ripplinger	DATE: 11/21/23
SIGNATURE (APPLICANT, IF DIFFERENT FROM OWNER): N/A	PRINT NAME LEGIBLY: N/A	DATE: N/A
SIGNATURE (AGENT, IF APPLICABLE): <i>JC</i>	PRINT NAME LEGIBLY: Jamie C. Irving	DATE: 10/24/23

SECTION 16 - TOWN / CITY CLERK SIGNATURE (Env-Wt 311.04(f))

As required by RSA 482-A:3, I(a)(1), I hereby certify that the applicant has filed four application forms, four detailed plans, and four USGS location maps with the town/city indicated below.

TOWN/CITY CLERK SIGNATURE: <i>Melissa A Ingham Deputy</i>	PRINT NAME LEGIBLY: Melissa A Ingham
TOWN/CITY: <i>Alton</i>	DATE: <i>11/27/23</i>

irm@des.nh.gov or (603) 271-2147

NH DES Wetlands Bureau, 29 Hazen Drive, PO Box 95, Concord, NH 03302-0095

www.des.nh.gov

NOV 30 2023
 NHDES
 LAND RESOURCE MANAGEMENT

Subject Property

LAKE

WINNIPEBAKES

Rattlesnake Island

7D


LEGEND
 PARCEL BOUNDARIES 1
 ADJACENT MAPS 2
 MATCH LINE

Not to be used for Planning

PREPARED BY
 CU TECHNOLOGIES


 SCALE 1 INCH = 100 FEET

Ripplinger Property

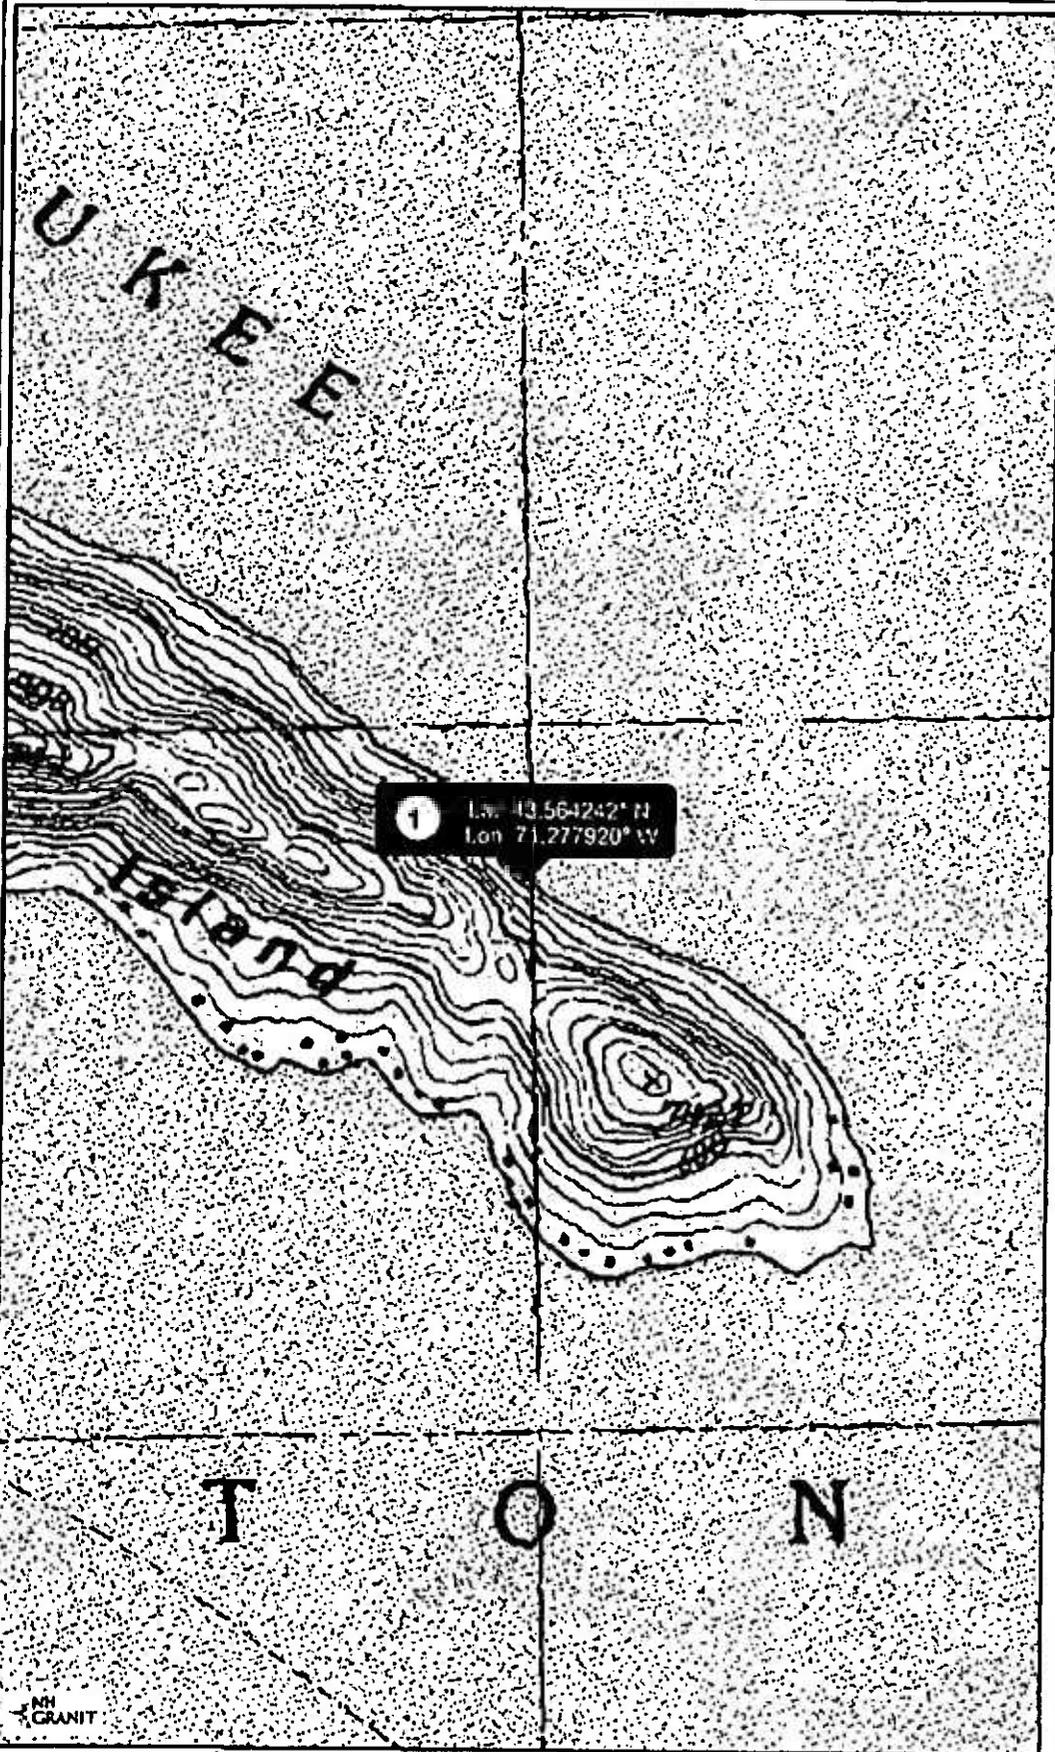

Legend

- State
- County
- City/Town

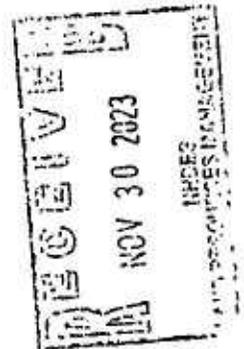

Map Scale

1: 10,000




© NH GRANIT, www.granit.unh.edu

Map Generated: 10/12/2023

Notes

Paul and Shea Ripplinger
700 Rattlesnake Island, Alton
TWNL #079-003-000
Geographic Coordinates:
Latitude: 43.564242° N
Longitude: 71.277920° W

 

**New Hampshire Natural Heritage Bureau
NHB DataCheck Results Letter**

To: Jamie Irving
PO Box 613
Meredith, NH 03253

From: NH Natural Heritage Bureau

Date: 10/24/2023 (This letter is valid through 10/24/2024)

Re: Review by NH Natural Heritage Bureau of request dated 10/24/2023

Permit Types: Wetland Standard Dredge & Fill - Major
General Permit

NHB ID: NHB23-3097

Applicant: Jamie Irving


Location: Alton
Tax Map: 079, Tax Lot: 003-000
Address: 700 Rattlesnake Island

Proj. Description: This project proposes installing two 6'-0" x 40'-0" seasonal docks and two 6'-0" x +/-15'-0" connecting walkways. Docks will be attached to shore with two 4'-0" x 7'-0" concrete hinge pads, (or connected directly to existing ledge or boulders at shore). Additionally, this project proposes refurbishing the existing breakwater, installing two seasonal boatlifts and two seasonal PWC lifts.

The NH Natural Heritage database has been checked for records of rare species and exemplary natural communities near the area mapped below. The species considered include those listed as Threatened or Endangered by either the state of New Hampshire or the federal government. We currently have no recorded occurrences for sensitive species near this project area.

A negative result (no record in our database) does not mean that a sensitive species is not present. Our data can only tell you of known occurrences, based on information gathered by qualified biologists and reported to our office. However, many areas have never been surveyed, or have only been surveyed for certain species. An on-site survey would provide better information on what species and communities are indeed present.

Based on the information submitted, no further consultation with the NH Fish and Game Department pursuant to Fis 1004 is required.

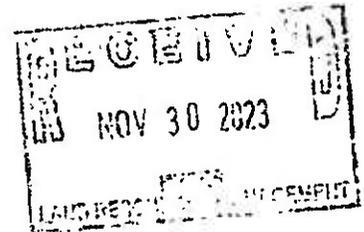

New Hampshire Natural Heritage Bureau
NHB DataCheck Results Letter

MAP OF PROJECT BOUNDARIES FOR: NHB23-3097



ABUTTER LIST

OWNER: Paul and Shea Ripplinger
SITE: 700 Rattlesnake Island, Alton
TM/L: #079-0003-000

TM/L:
#079-002-000

OWNER:
Andrew and Victoria Freeston



#079-004-000

Rattlesnake Island Association
Attn: Robert Moores



#076-096-000

Lakes Region Conservation Trust



9589 0710 5270 1172 1303 32

U.S. Postal Service™
CERTIFIED MAIL® RECEIPT
Domestic Mail Only

For delivery information, visit our website at www.usps.com™.

Certified Mail Fee: _____

Extra Services & Fees (Refer to PSN 3842, 3843, 3844, 4000)

Return Receipt (hardcopy)

Return Receipt (electronic)

Certified Mail Restricted Delivery

Adult Signature Required

Adult Signature Restricted Delivery


Postage: _____

Andrew and Victoria Freeston

[Redacted]

NOV 27 2023

PAID

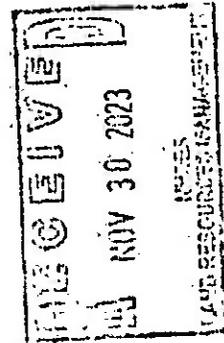

9589 0710 5270 1172 1303 49

U.S. Postal Service™
CERTIFIED MAIL® RECEIPT
Domestic Mail Only

For delivery information, visit our website at www.usps.com™.

Certified Mail Fee: _____

Extra Services & Fees (Refer to PSN 3842, 3843, 3844, 4000)

Return Receipt (hardcopy)

Return Receipt (electronic)

Certified Mail Restricted Delivery

Adult Signature Required

Adult Signature Restricted Delivery

Postage: _____

Rattlesnake Island Association
Attn: Robert Moores

[Redacted]

NOV 27 2023

PAID

9589 0710 5270 1172 1303 25

U.S. Postal Service™
CERTIFIED MAIL® RECEIPT
Domestic Mail Only

For delivery information, visit our website at www.usps.com™.

Certified Mail Fee: _____

Extra Services & Fees (Refer to PSN 3842, 3843, 3844, 4000)

Return Receipt (hardcopy)

Return Receipt (electronic)

Certified Mail Restricted Delivery

Adult Signature Required

Adult Signature Restricted Delivery

Postage: _____

Lakes Region Conservation Trust


[Redacted]

NOV 27 2023

PAID



Lake Winnepesaukee
Full Lake Shoreline 504.32'

Existing Conditions

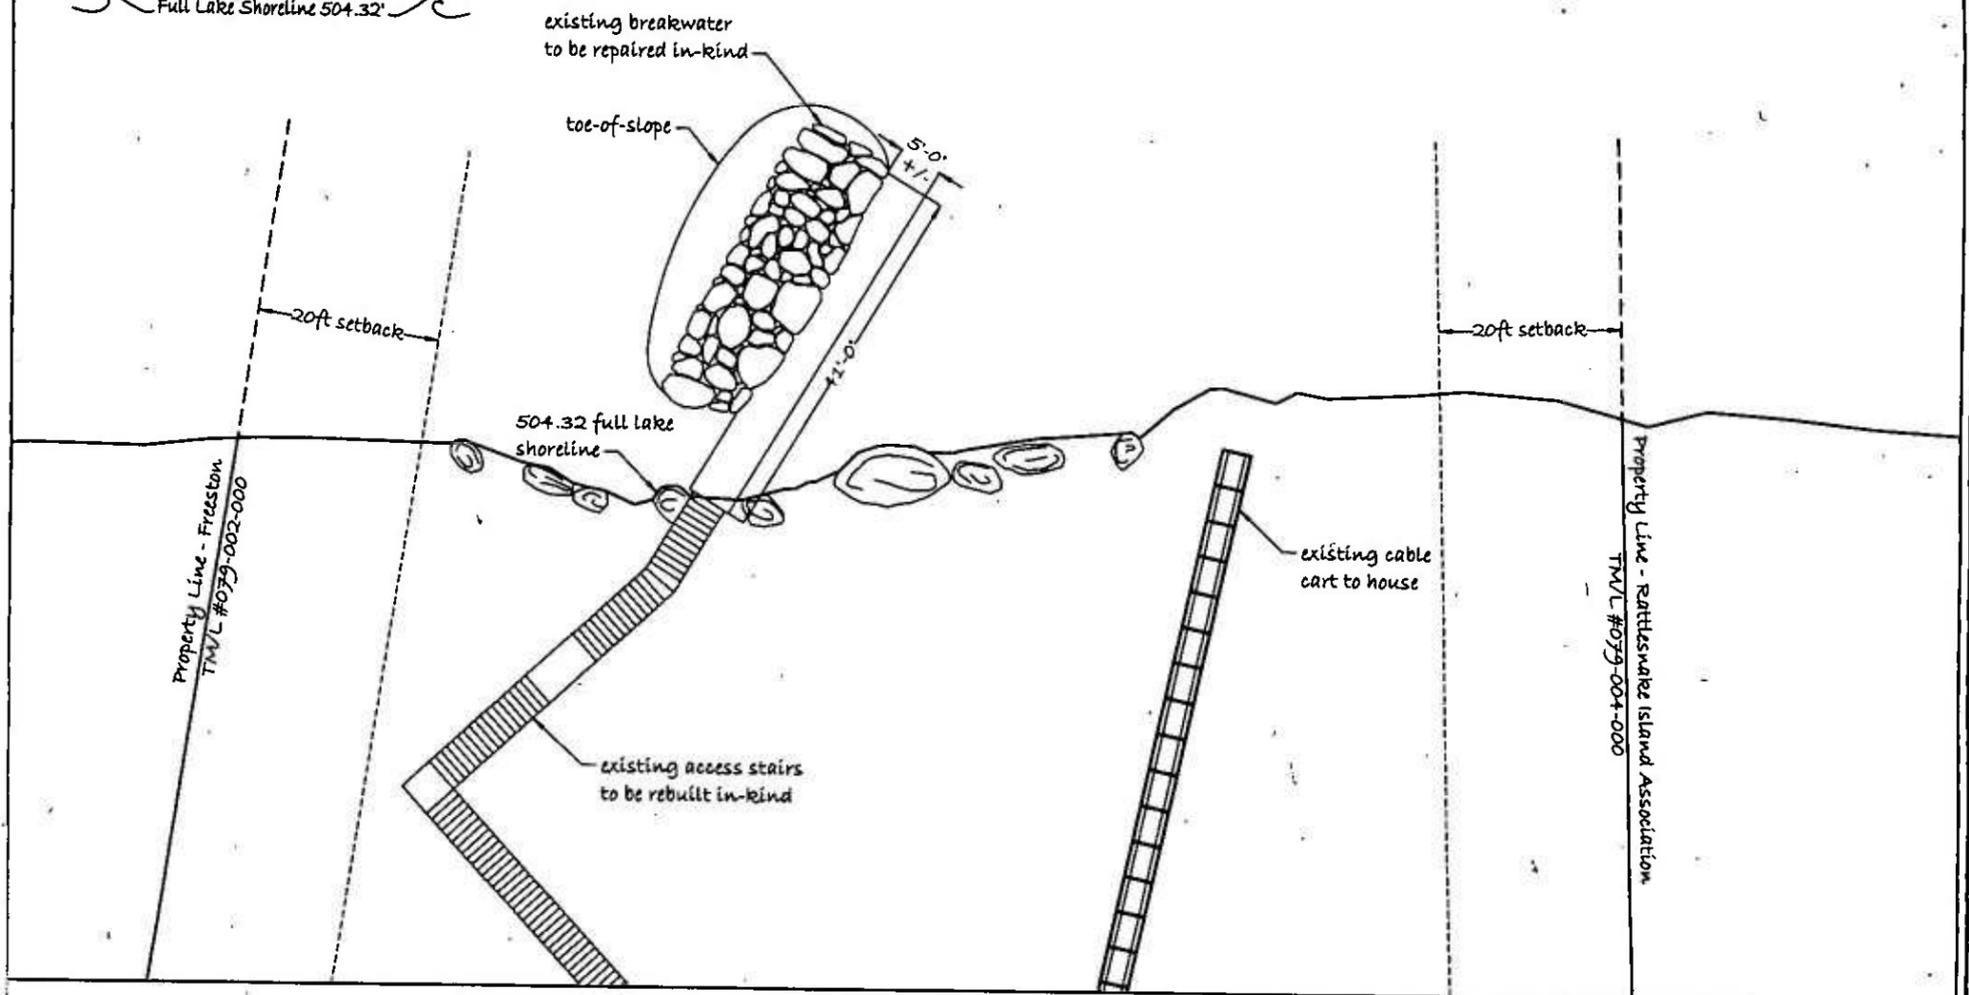

Lake Winnepesaukee
Full Lake Shoreline 504.32'

Proposed Conditions

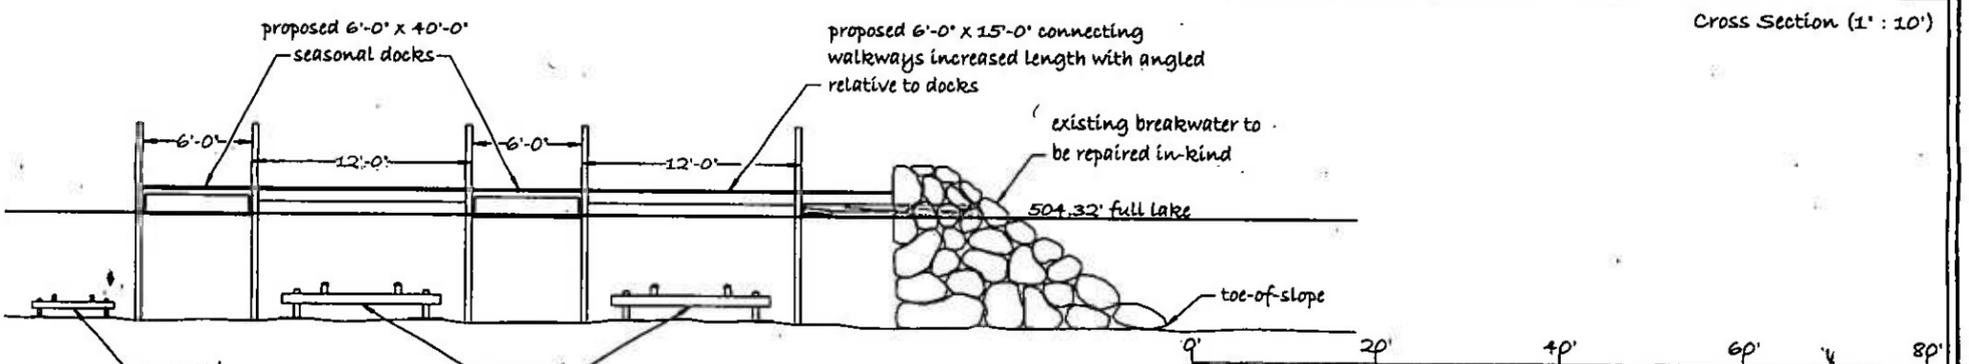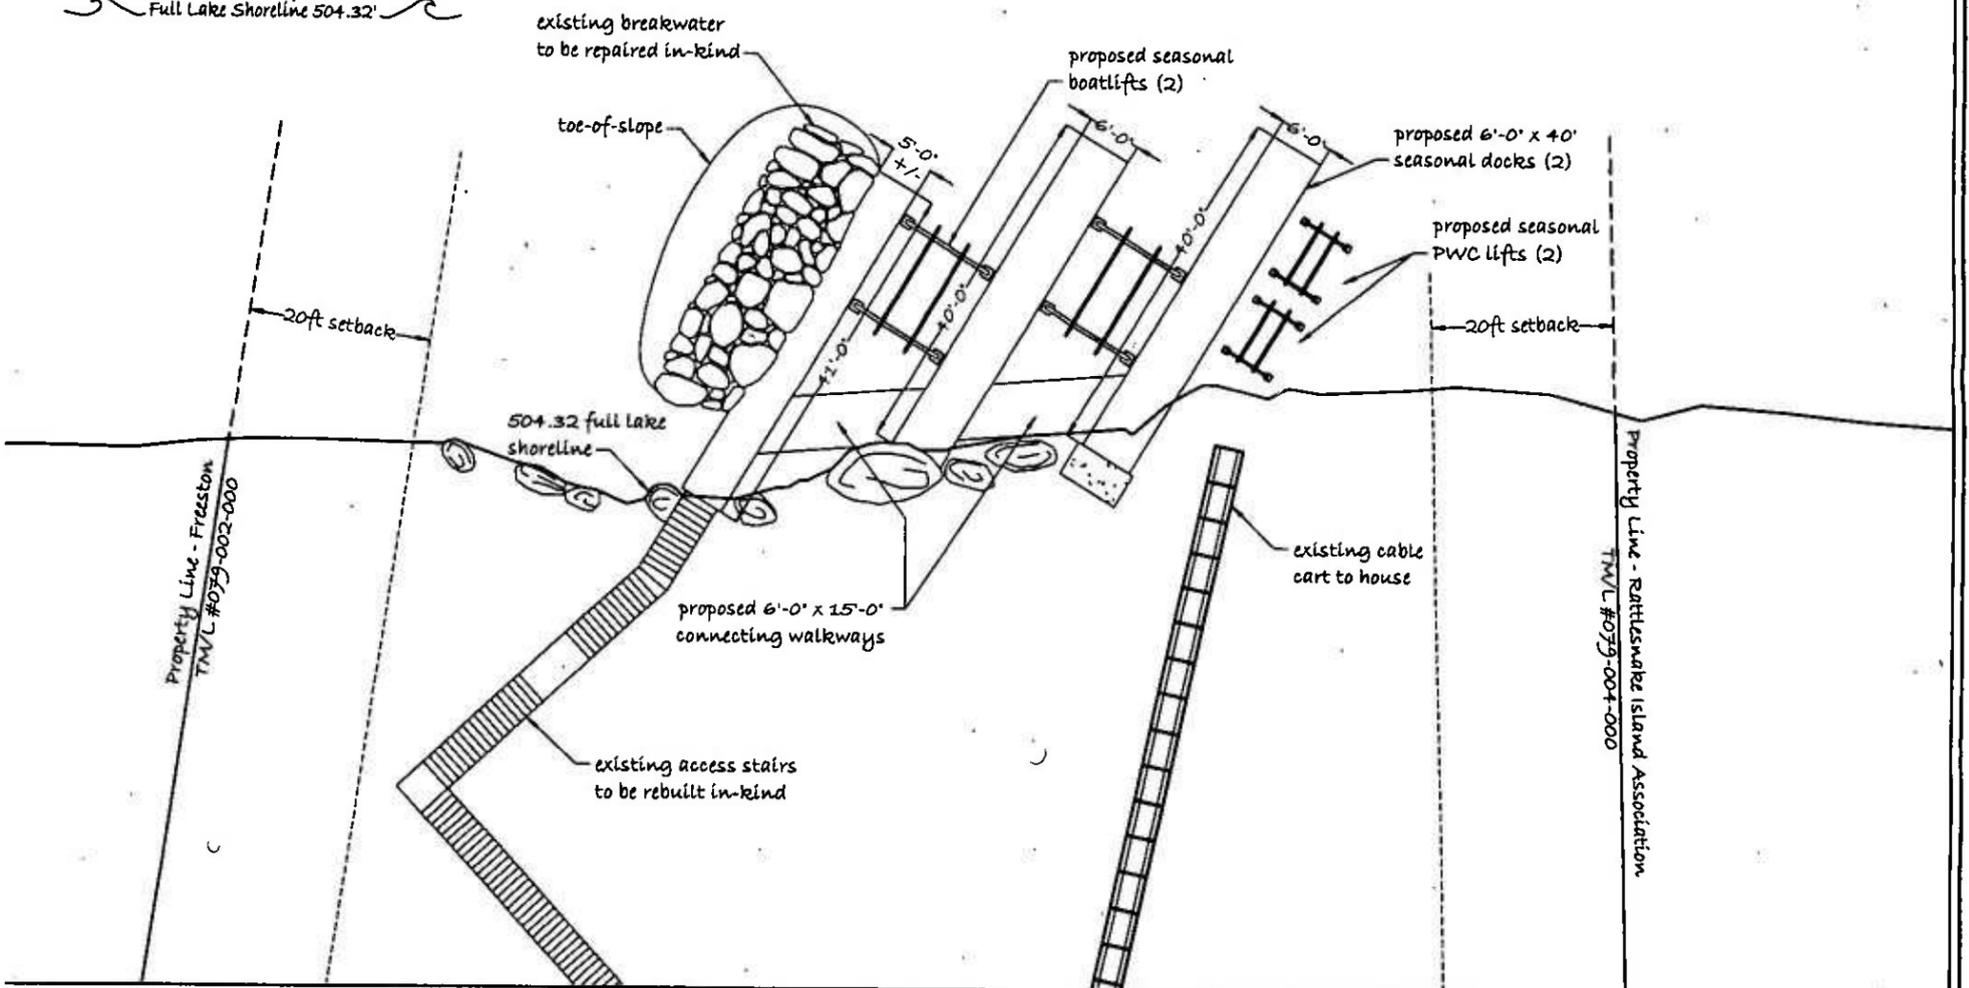

Owner of Record: Shea and Paul Ripplinger	Plan Title: Existing & Proposed	Plan Scale: 1' : 20'
Project Address: 700 Rattlesnake Island	Project Town: Alton	Tax Map and Lot: #079-003-000
Plan Date: 10/13/23	Prepared By: JCI	
Shoreline Frontage Calculations: +/- 154.00 ft straight line distance +/- 158.00 ft along shoreline +/- 156.00 ft average frontage		

RECEIVED
 NOV 30 2023
 NHDES
 LAND RESOURCES MANAGEMENT

The baseline details of this plan were created with the use of a Leica DISTO S910 laser distance meter. This is not a survey and is to be used only for the purposes of a NHDES Wetlands Bureau permit application package.



North Wing Design and Permit, LLC
 Post Office Box 613
 Meredith, NH 03253
 Web: www.northwingdesign.com
 E-mail: info@northwingdesign.com
 Phone: 603-832-4851